
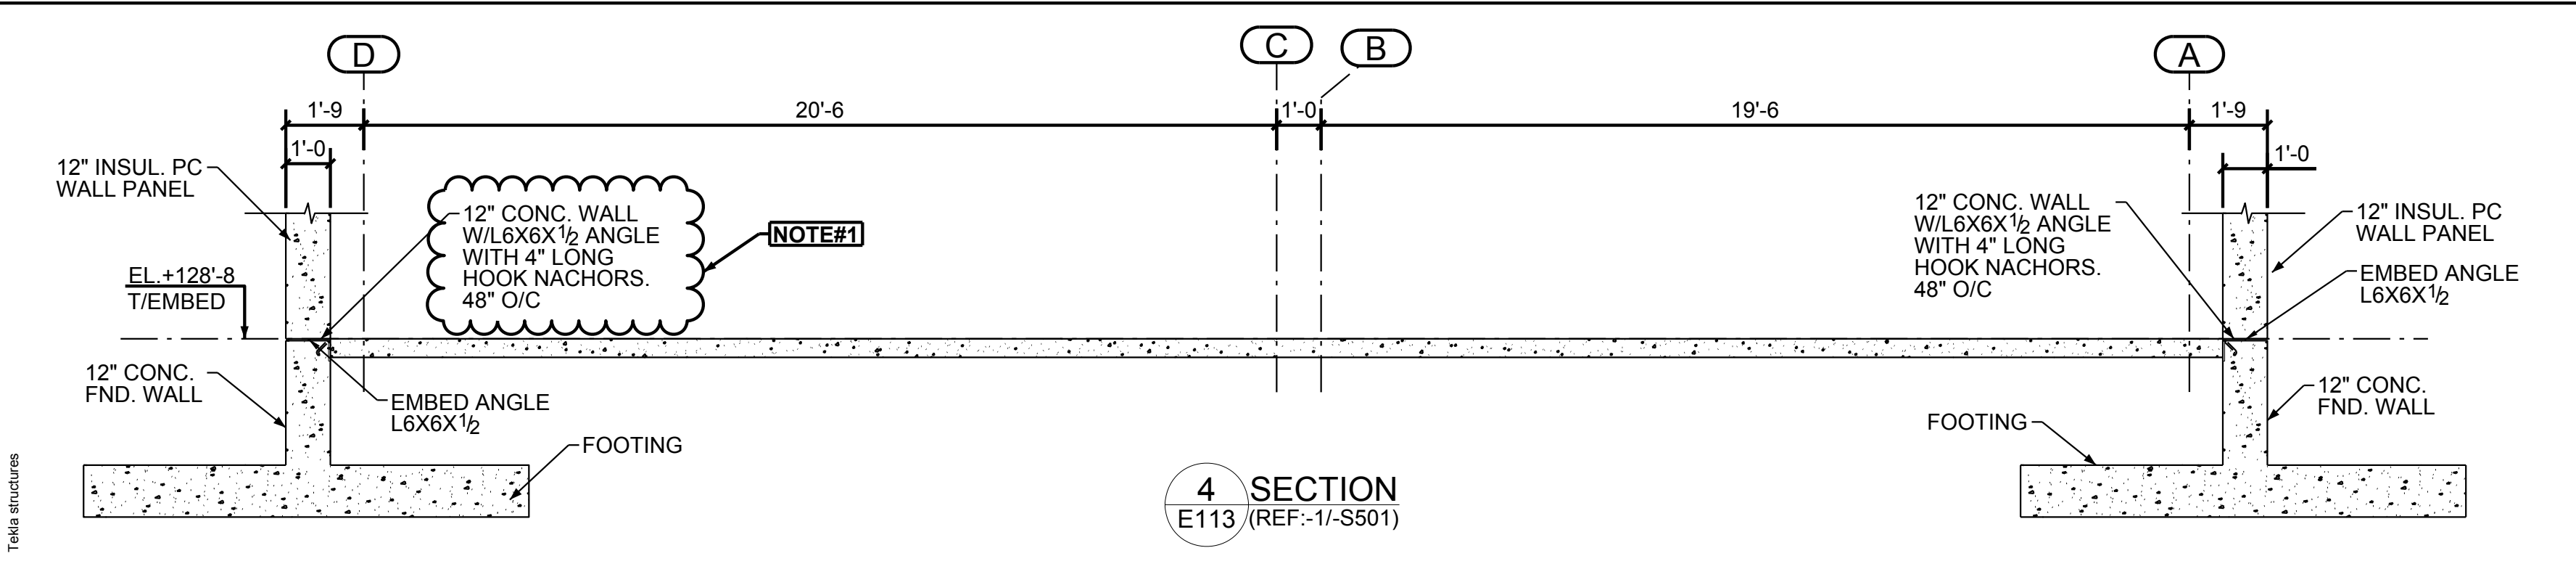
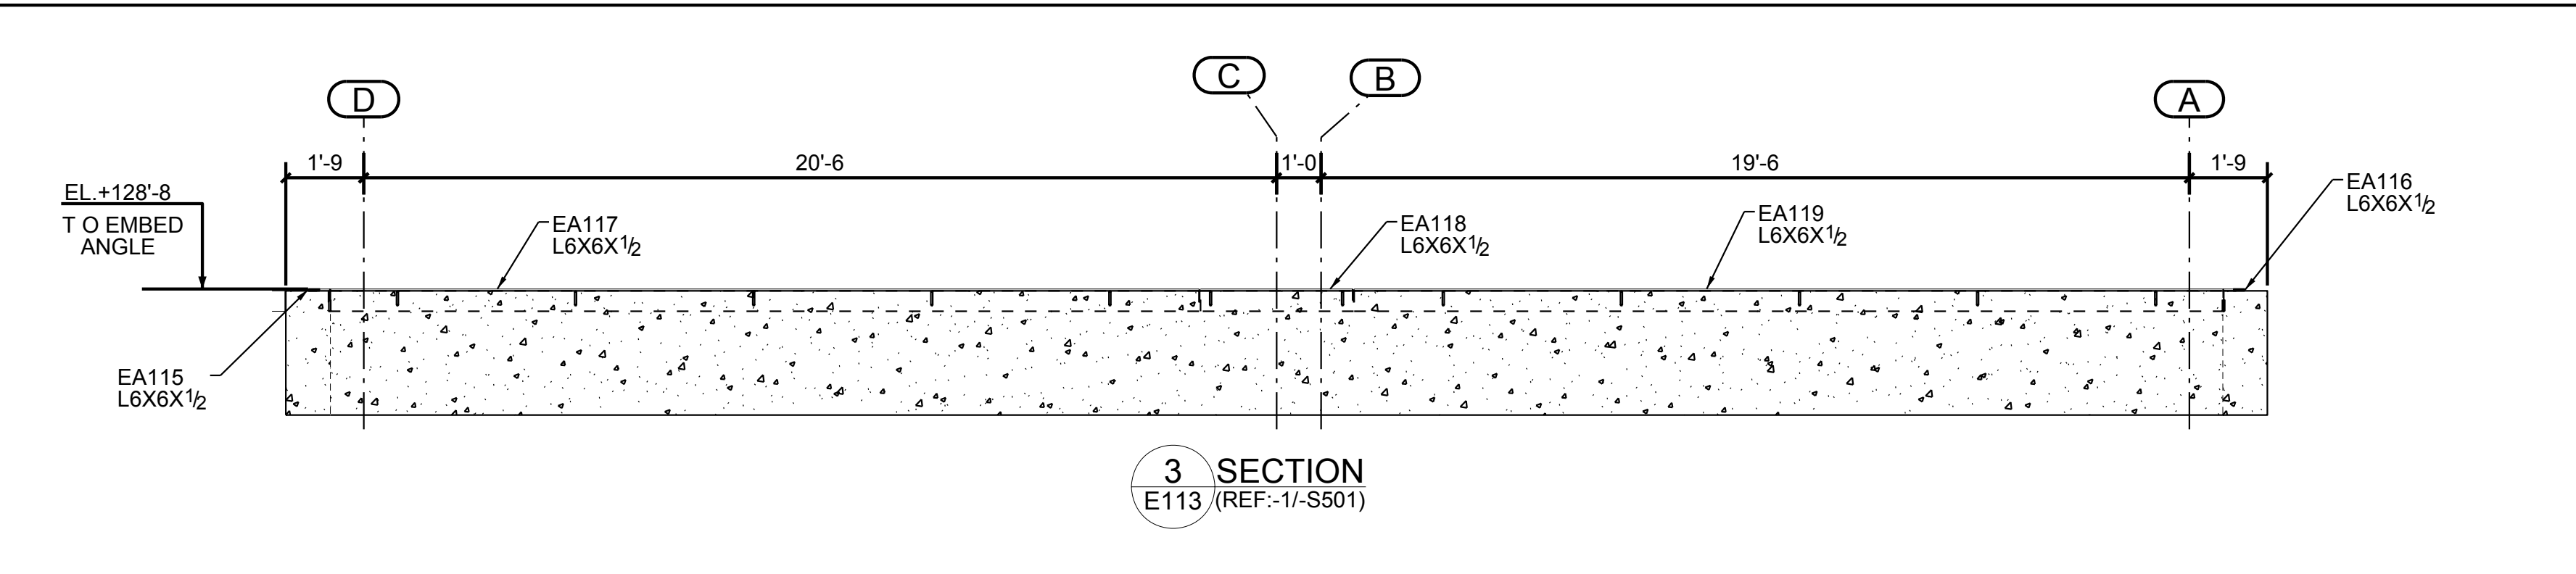
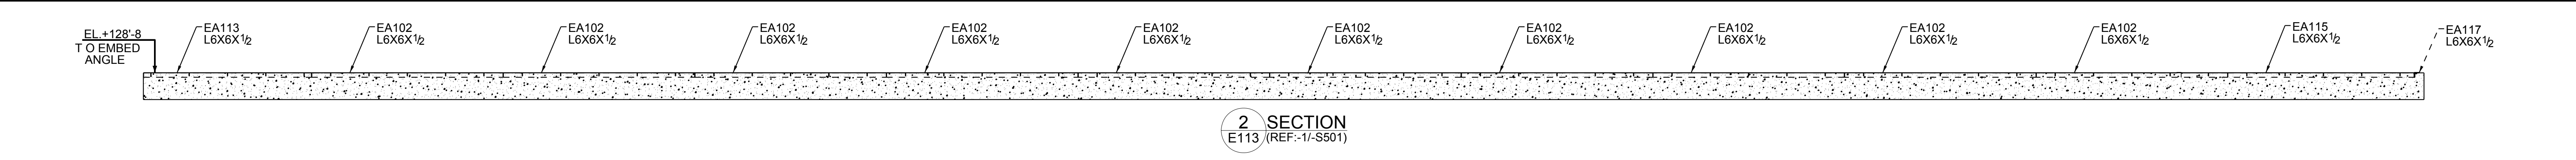
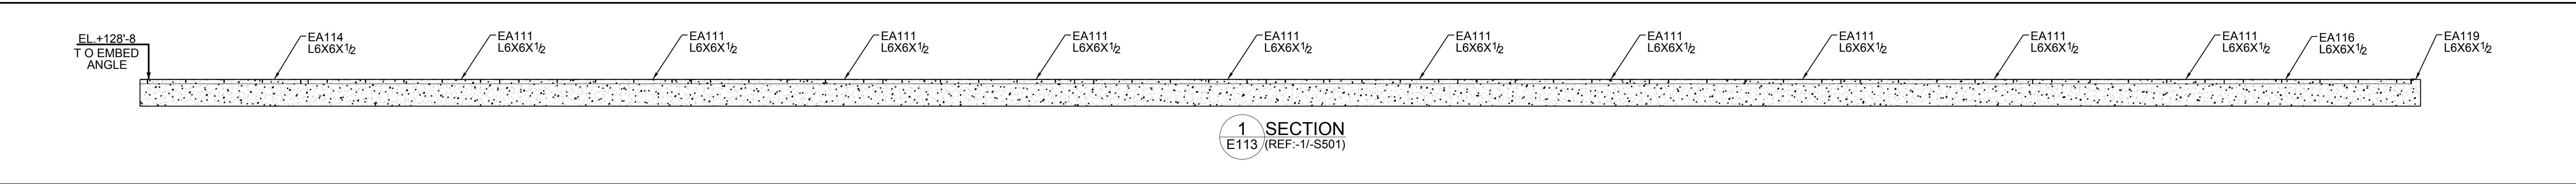


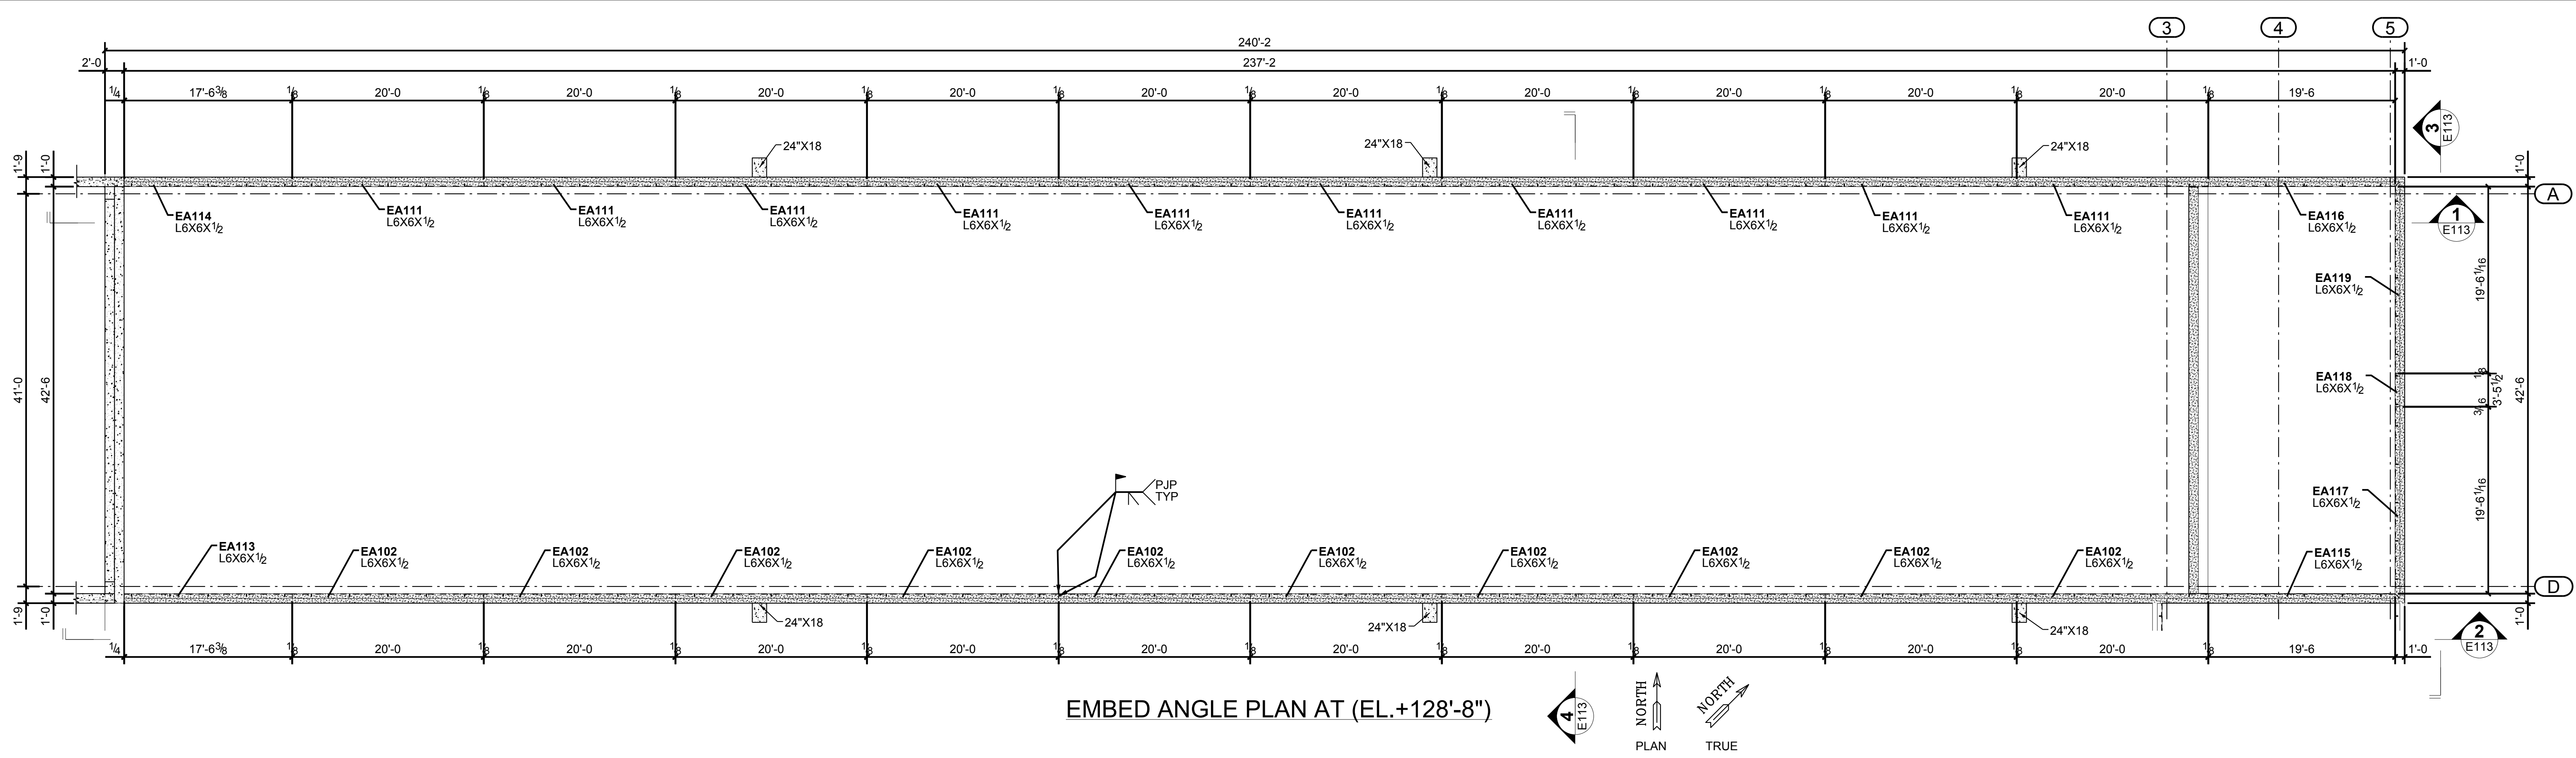

NOTE#1.- WE HAVE PLACED ALL EMBED ANGLE INSIDE OF BUILDING CONC. FND. WALL. PLEASE CONFIRM.

FABRICATOR NOTE:-  
1.- PLEASE CONFIRM PRIOR TO FABRICATIONS.

SAMPLE