


T.O.S. ELEV.	GRID LOCATION
141'-6 1/2	G/3

MARK	QTY	DESCRIPTION	LENGTH	GRADE	WEIGHT	REMARKS
	ONE	COLUMN			795	
1A-85	1	HSS203X203X9.5	41'-9 1/8"	350W	714.42	
a1007	2	L102X76X9.5	1'-2 1/2"	300W	9.31	
a1008	4	L102X76X9.5	1'-8 1/2"	300W	26.32	
a1035	2	L102X102X12.7	0'-8"	300W	7.75	
ca	3	L102X76X6.4	0'-5 1/2"	300W	3.59	
m1165	2	C200X17	0'-6"	300W	5.19	
p1007	1	PL3/4"X14"	1'-5"	300W	23.02	
p1032	2	PL1/2"X3 1/2"	0'-3 1/2"	300W	1.59	
p1078	1	PL5/8"X7 3/4"	0'-7 3/4"	300W	4.84	
FIELD BOLTS						
	6	3/4"Ø A325N	2"			
	4	5/8"Ø A325N	1 3/4"			

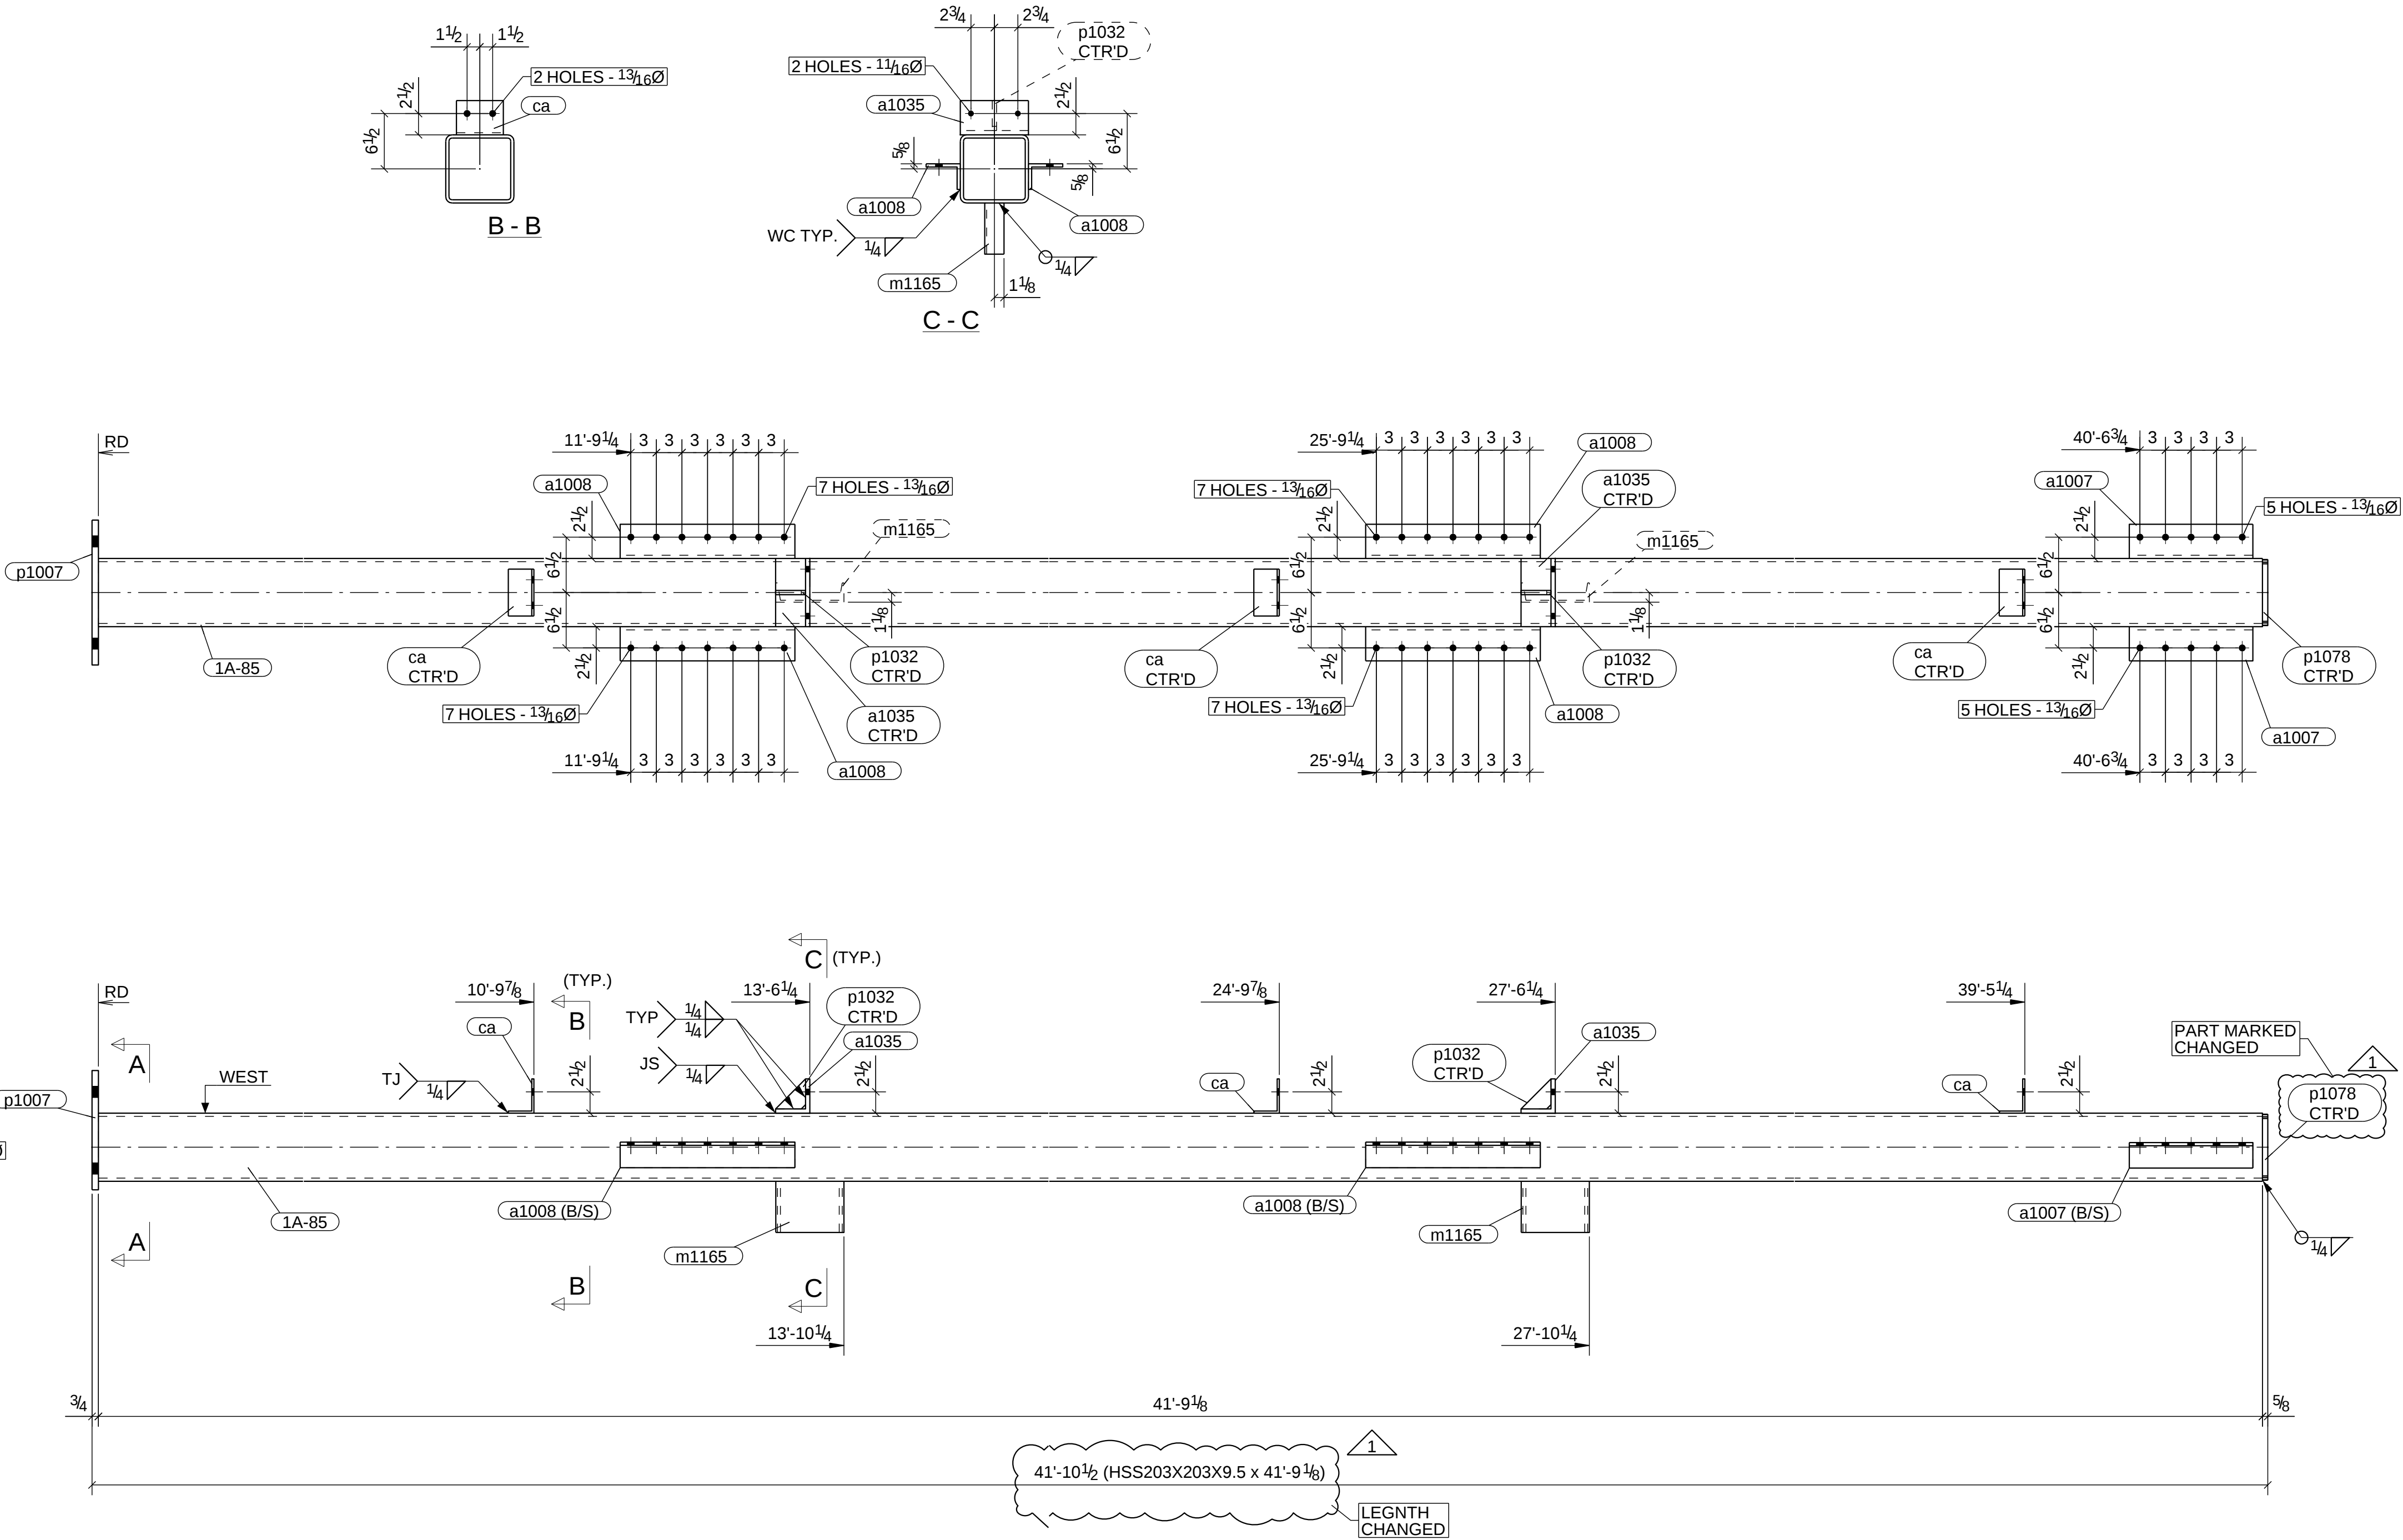

FOR REVIEW

ONE COLUMN - MKD - 1A-85