
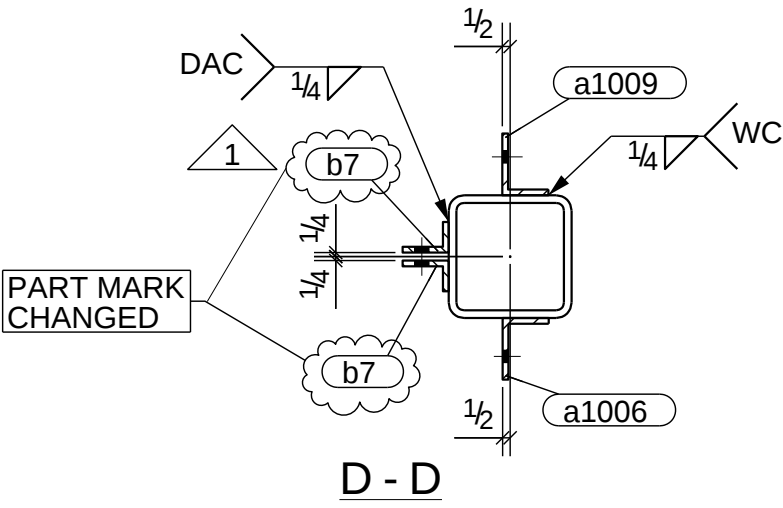
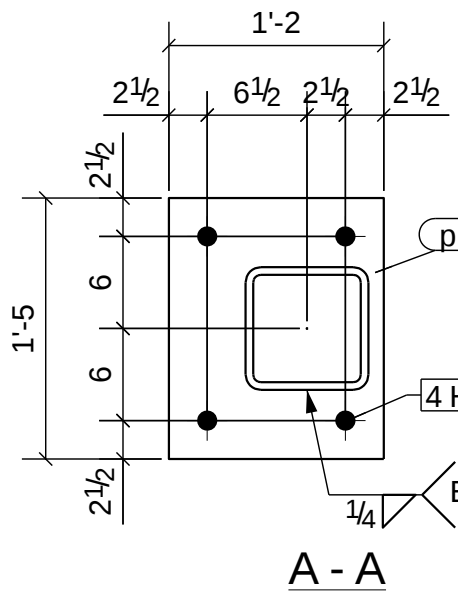
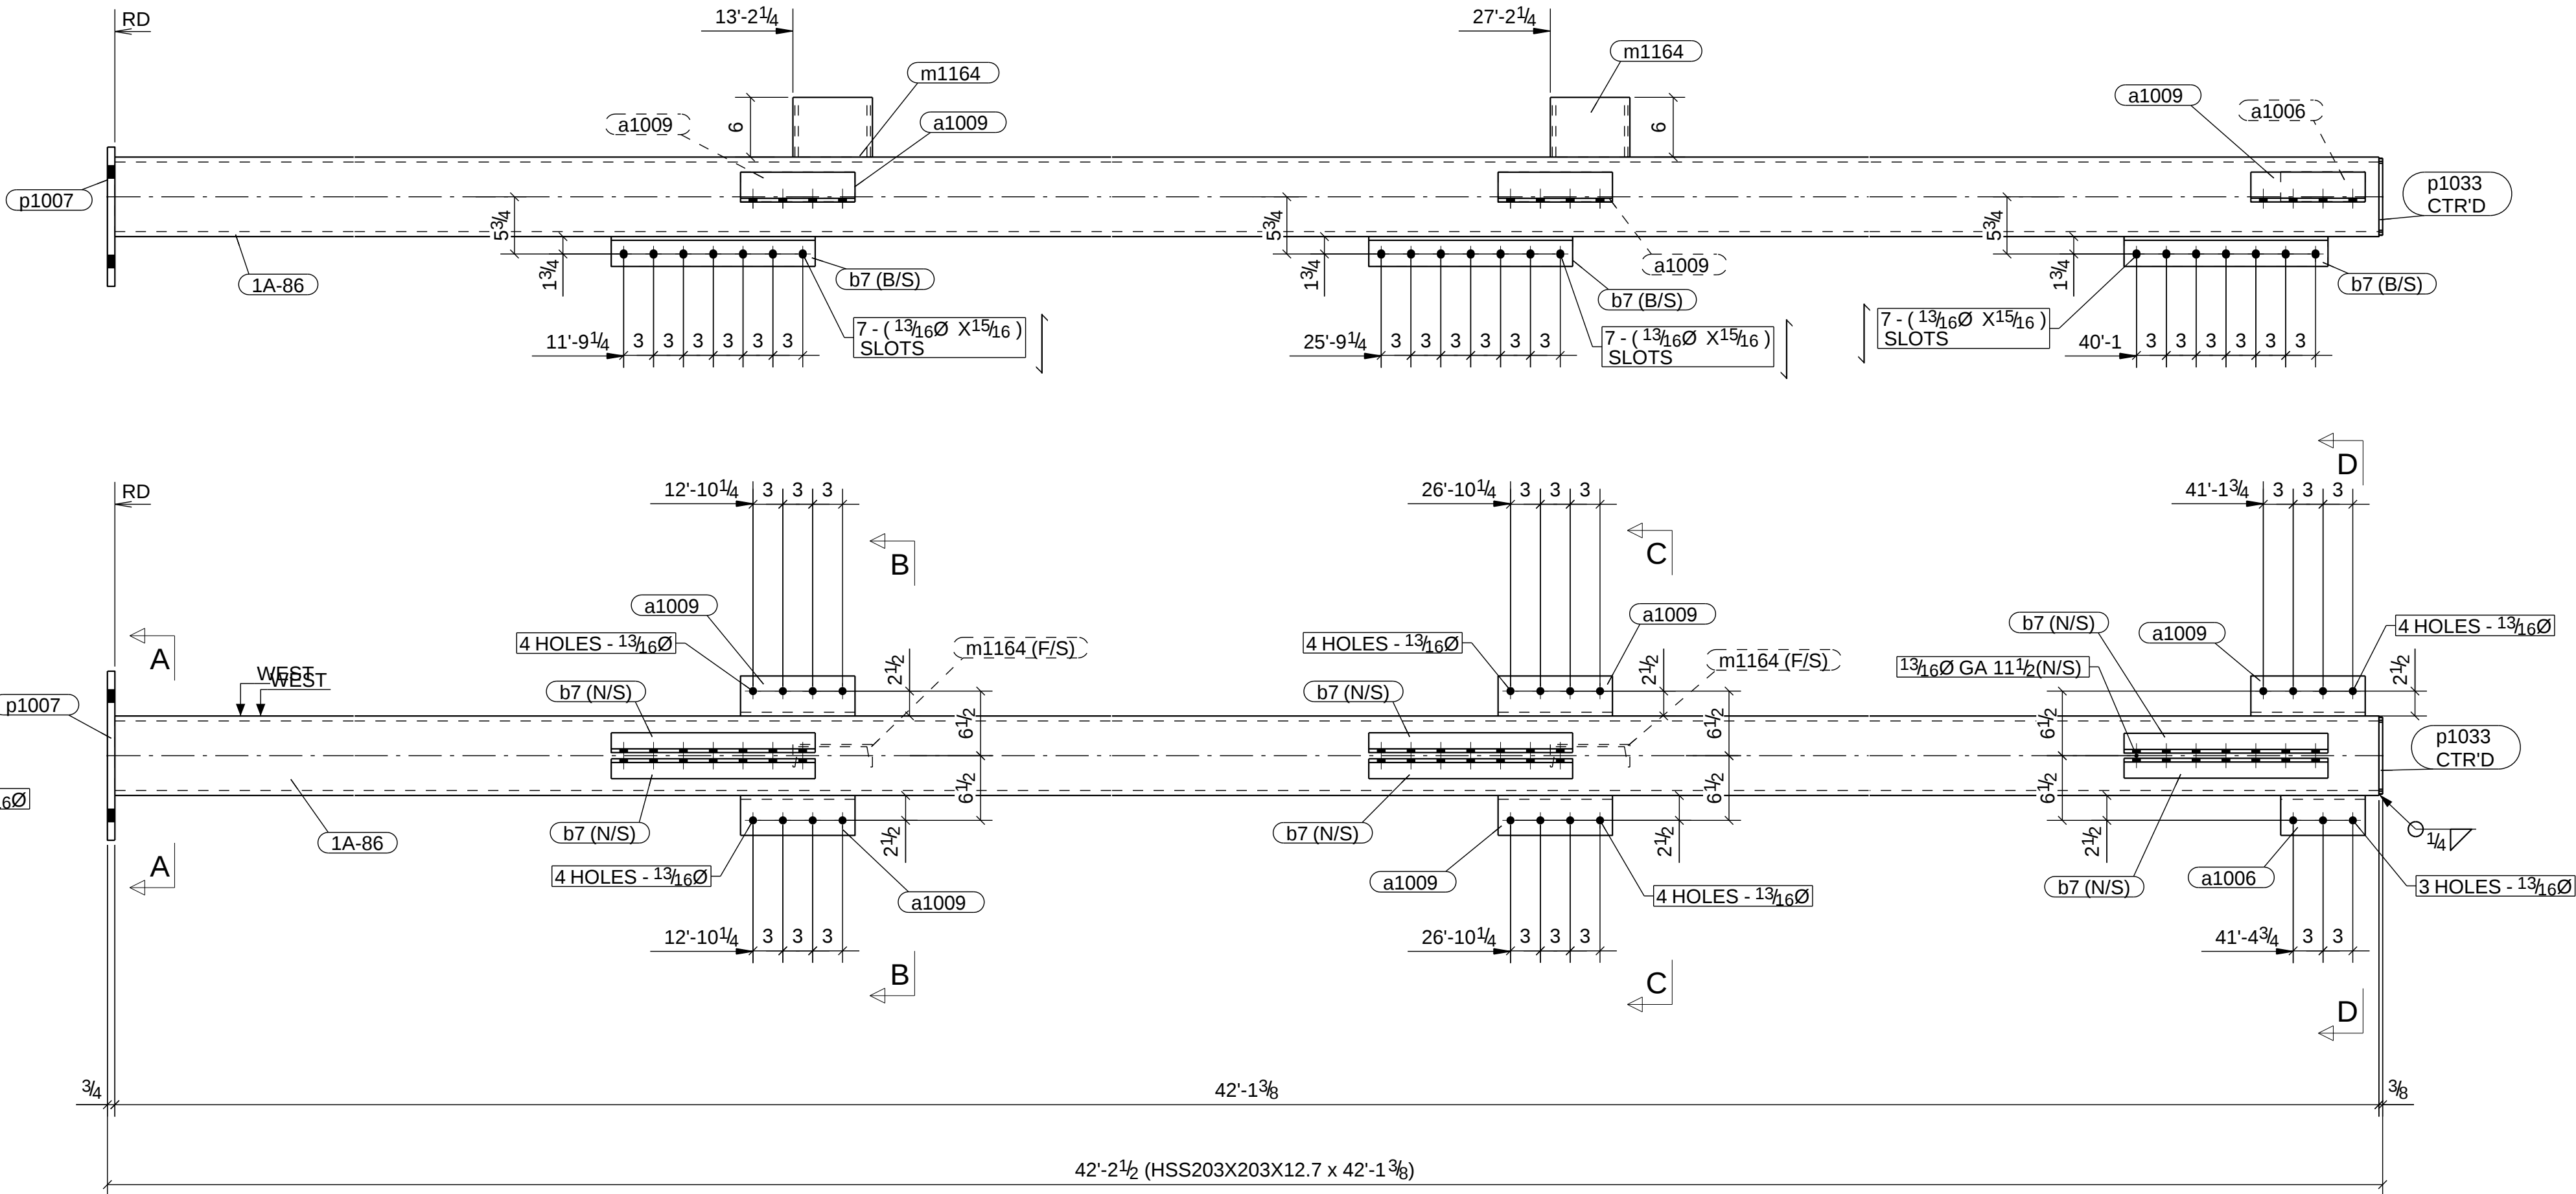


T.O.S. ELEV.	GRID LOCATION
141'-10 1/4"	E/I

MARK	QTY	DESCRIPTION	LENGTH	GRADE	WEIGHT	REMARKS
	ONE	COLUMN			1013	
1A-86	1	HSS203X203X12.7	42'-1 3/8"	350W	933.10	
a1006	1	L102X76X9.5	0'-8 1/2"	300W	2.73	
a1009	5	L102X76X9.5	0'-11 1/2"	300W	18.46	
b7	6	L76X51X9.5	1'-8 1/2"	300W	27.47	
m1164	2	C200X17	0'-6"	300W	5.19	
p1007	1	PL3/4"X14"	1'-5"	300W	23.02	
p1033	1	PL3/8"X7 3/4"	0'-7 3/4"	300W	2.89	
FIELD BOLTS						

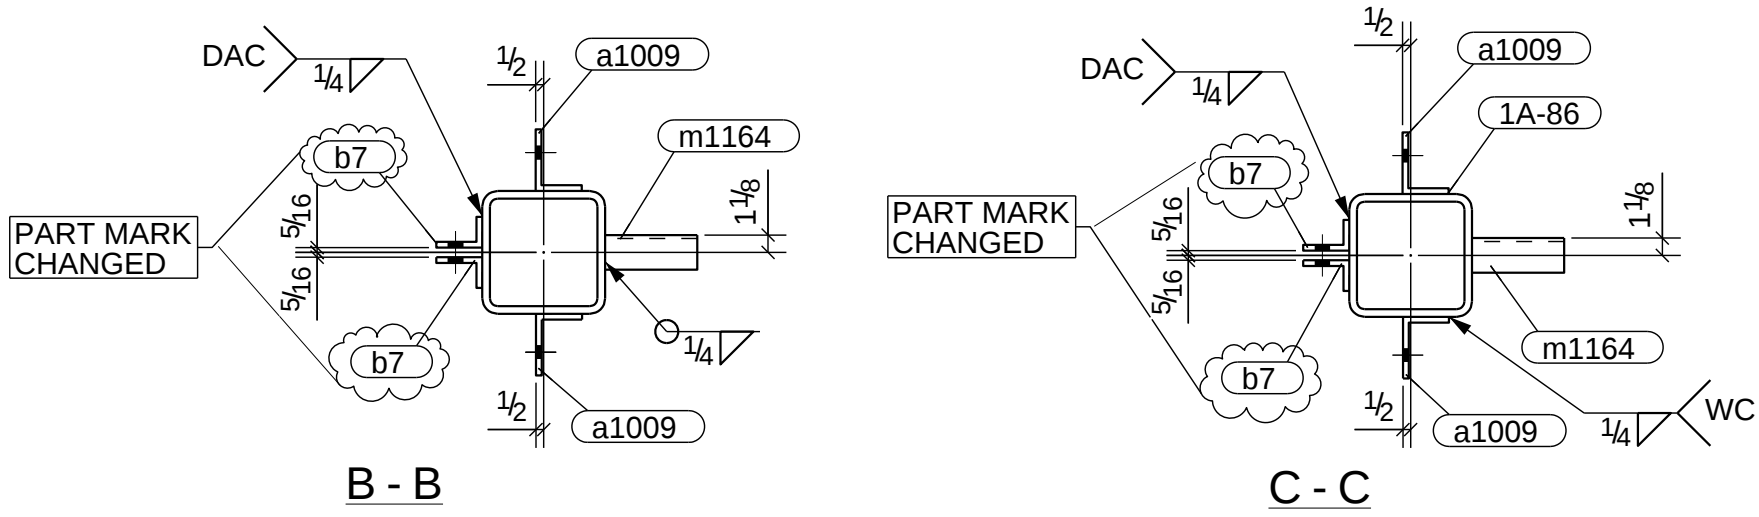

FOR REVIEW

ONE COLUMN - MKD - 1A-86