
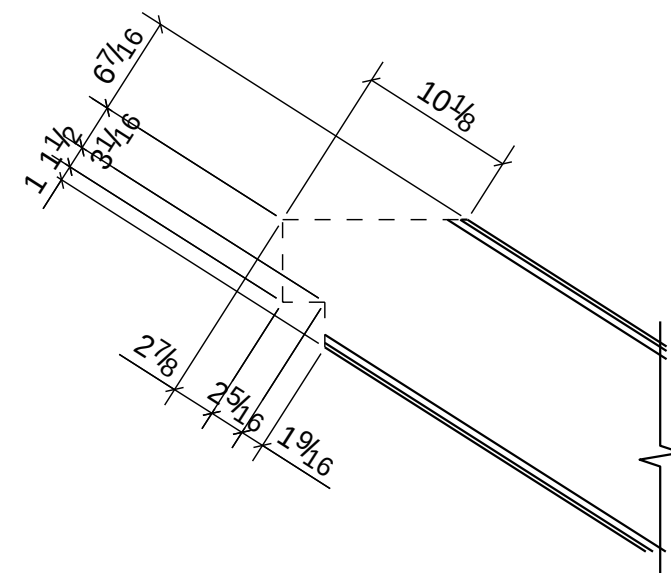
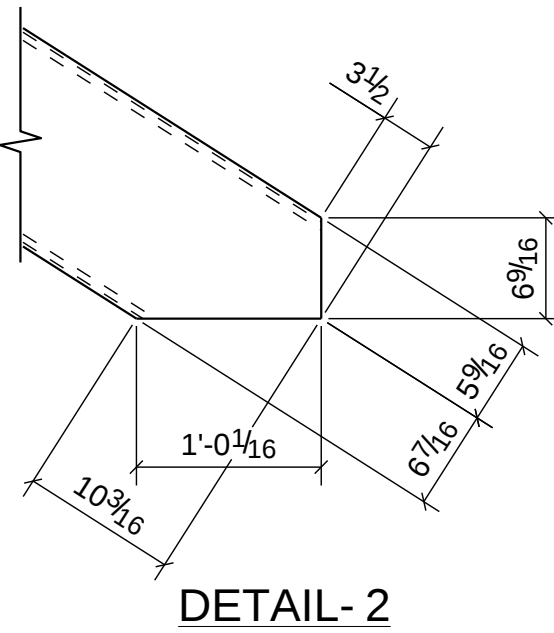
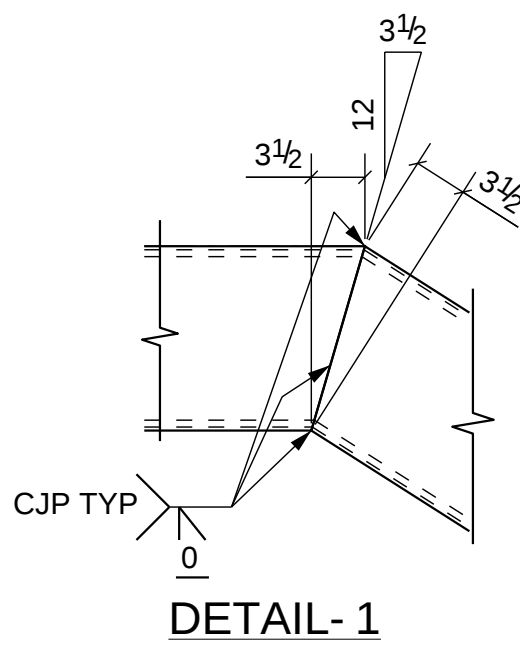




T.O.S. ELEV.	GRID LOCATION
107'-1"	D-E/4-3

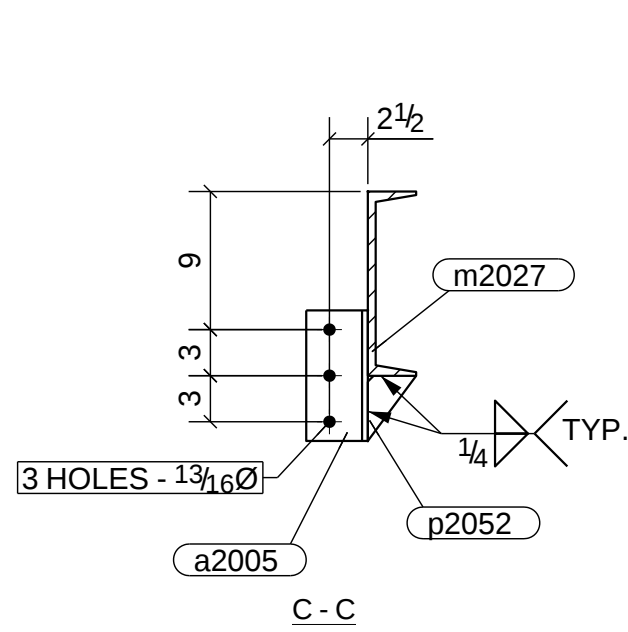


DETAIL-3

MARK	QTY	DESCRIPTION	LENGTH	GRADE	WEIGHT	REMARKS
STRINGER						
2A-91	1	C310X45	12'-4 11/16"	300W	168.68	
a2004	1	L178X102X9.5	0'-3 1/8"	300W	1.62	
a2005	2	L102X102X9.5	0'-8 1/2"	300W	6.27	
a2024	1	L178X102X9.5	0'-2 15/16"	300W	1.51	
a2025	2	L102X102X9.5	0'-6"	300W	4.43	
bp2004	1	8GA	3'-6"	300W	30.22	
bp2010	1	8GA	3'-6"	300W	11.12	
bp2017	10	8GA	3'-6"	300W	302.22	
m2027	1	C310X45	4'-8 1/16"	300W	63.58	
m2091	1	C310X31	13'-2 3/8"	300W	123.78	
p2052	2	PL3/8"X3 1/8"	0'-4 1/4"	300W	1.29	
p2080	1	8GA	3'-6"	300W	13.32	
p2084	1	PL1/4"X2 15/16"	0'-5 3/8"	300W	0.51	
p2088	1	PL1/4"X3 3/16"	0'-6 7/16"	300W	0.66	
p2089	1	PL1/4"X2 15/16"	0'-6 7/16"	300W	0.61	
p2090	1	PL1/4"X2 15/16"	0'-11 7/8"	300W	1.12	
p2091	1	PL1/4"X2 15/16"	0'-11 7/8"	300W	1.12	
p2092	1	PL1/4"X3 1/8"	0'-11 7/8"	300W	1.20	

FIELD BOLTS				
7	3/4"Ø A325N	2"		
1	3/4"Ø A325N	2 1/4"		
2	5/8"Ø 5/8"Ø HILT	5"		

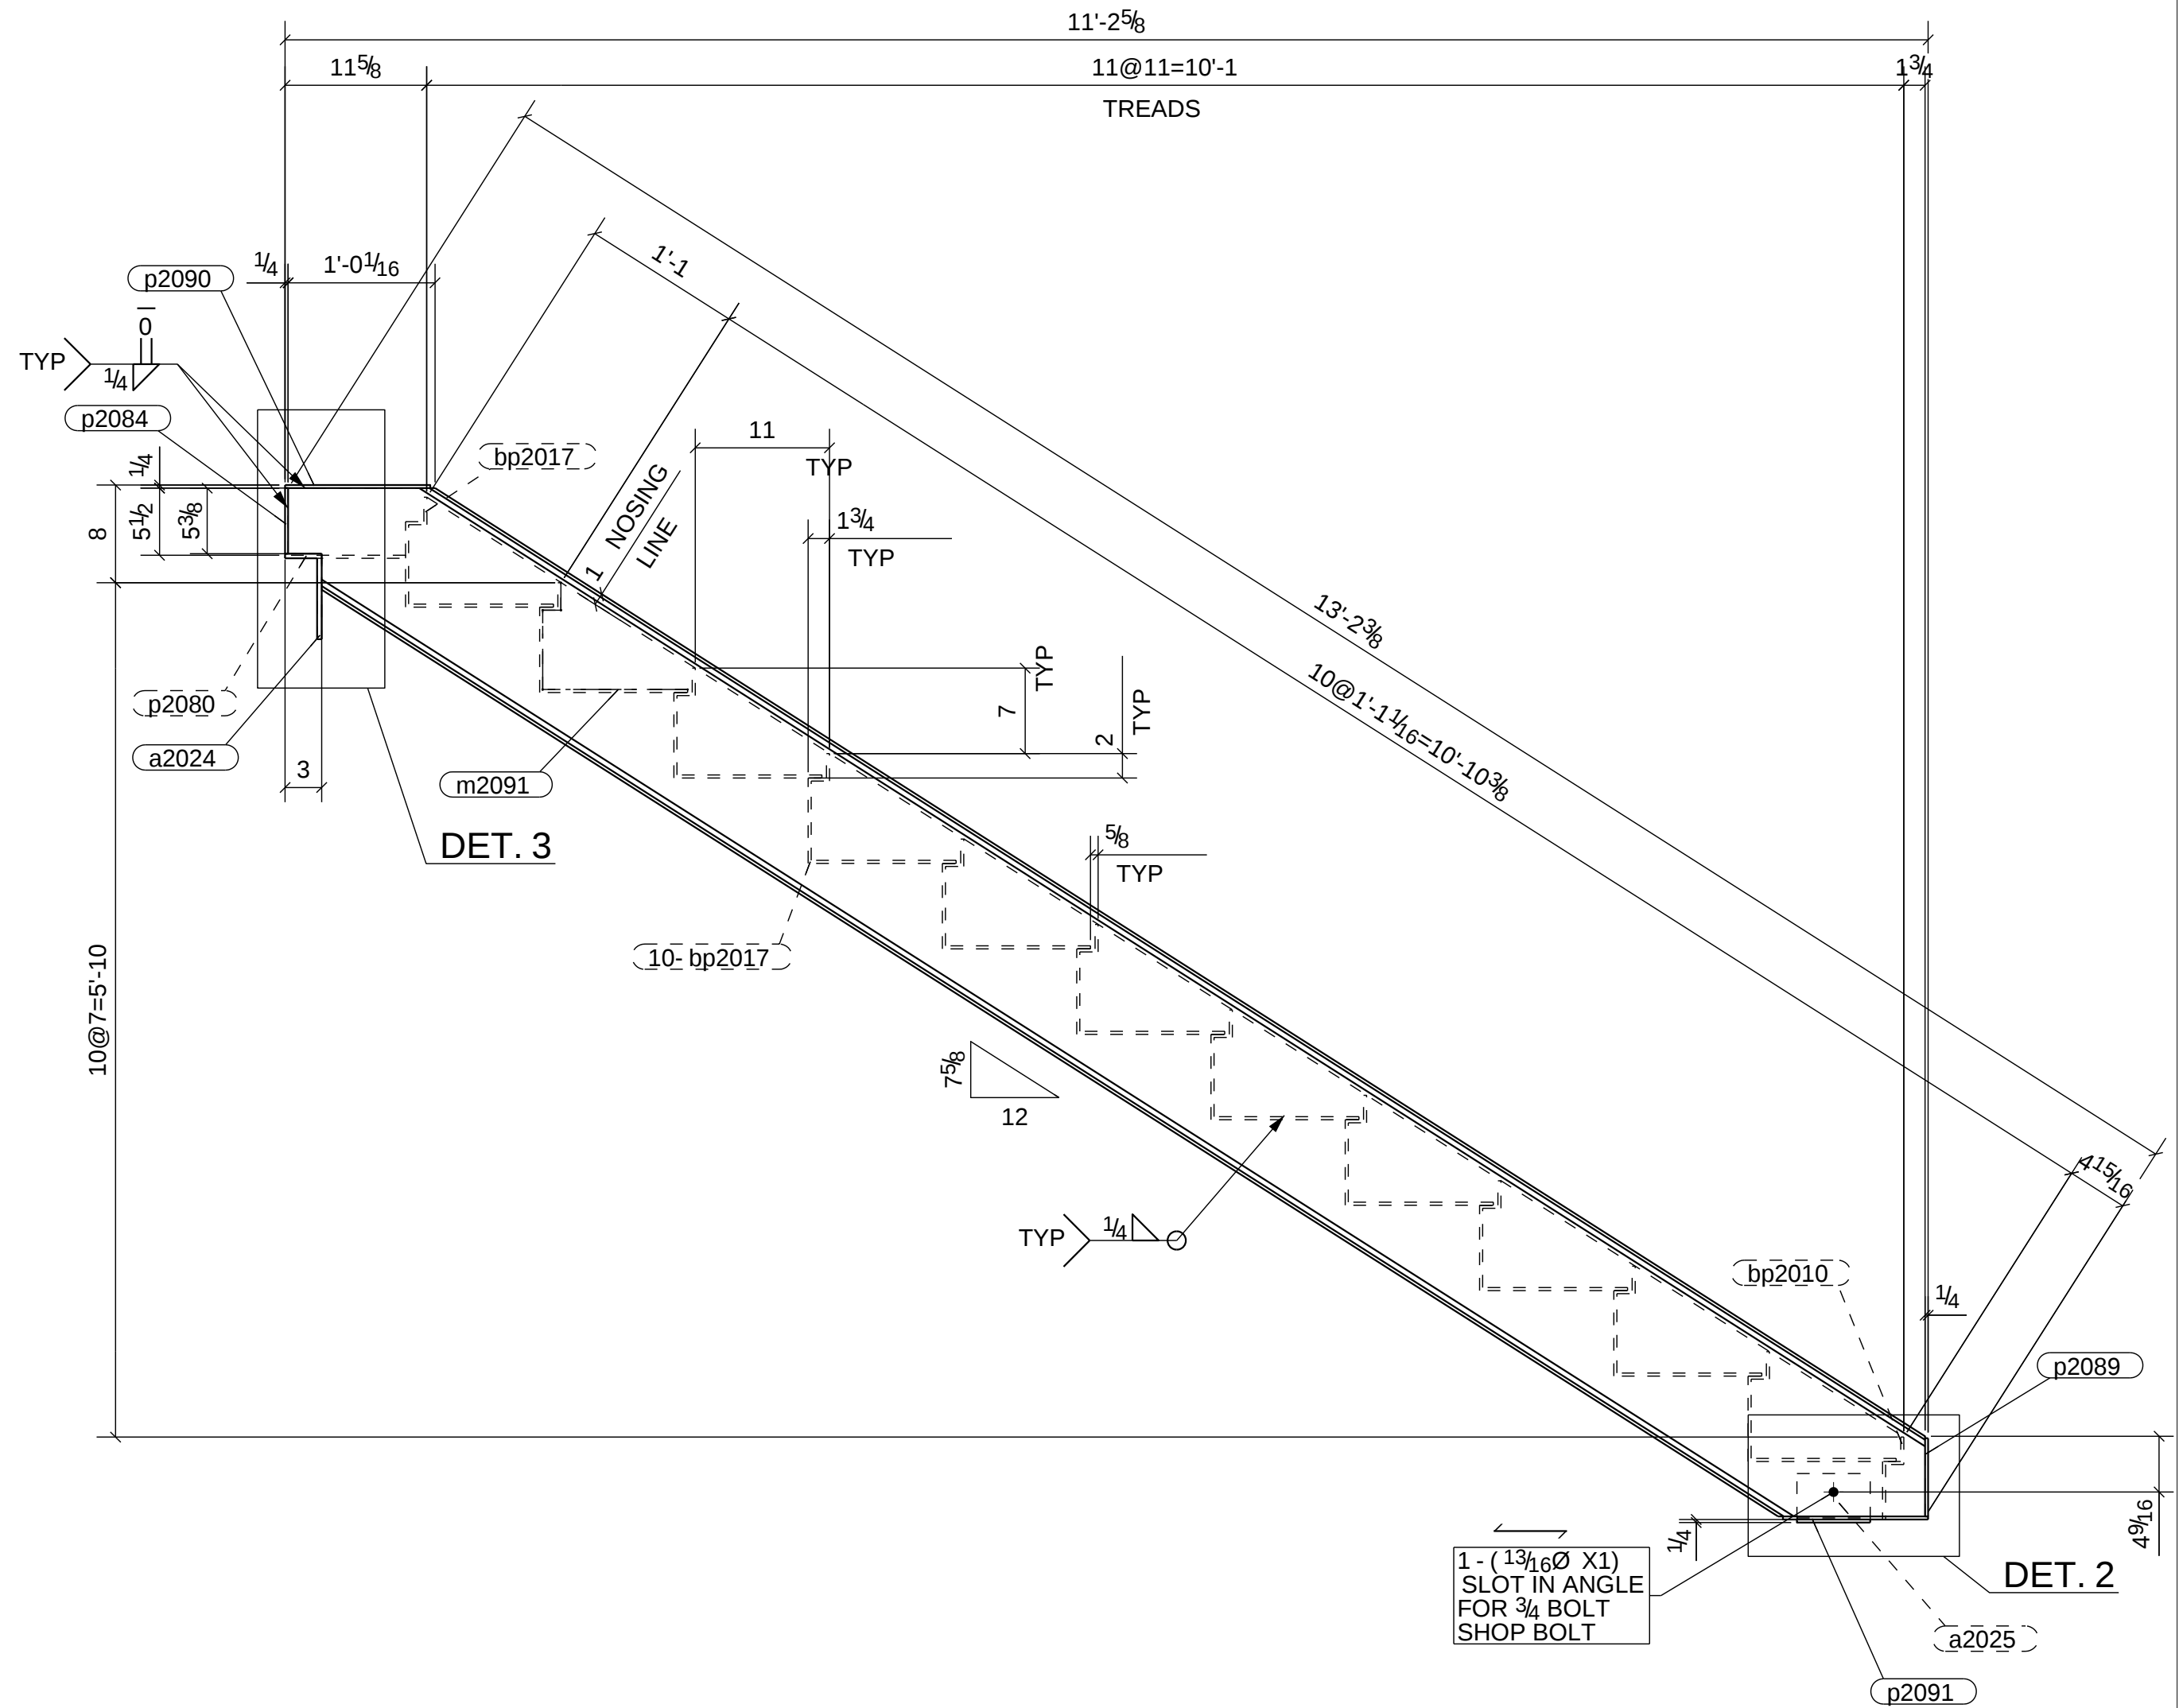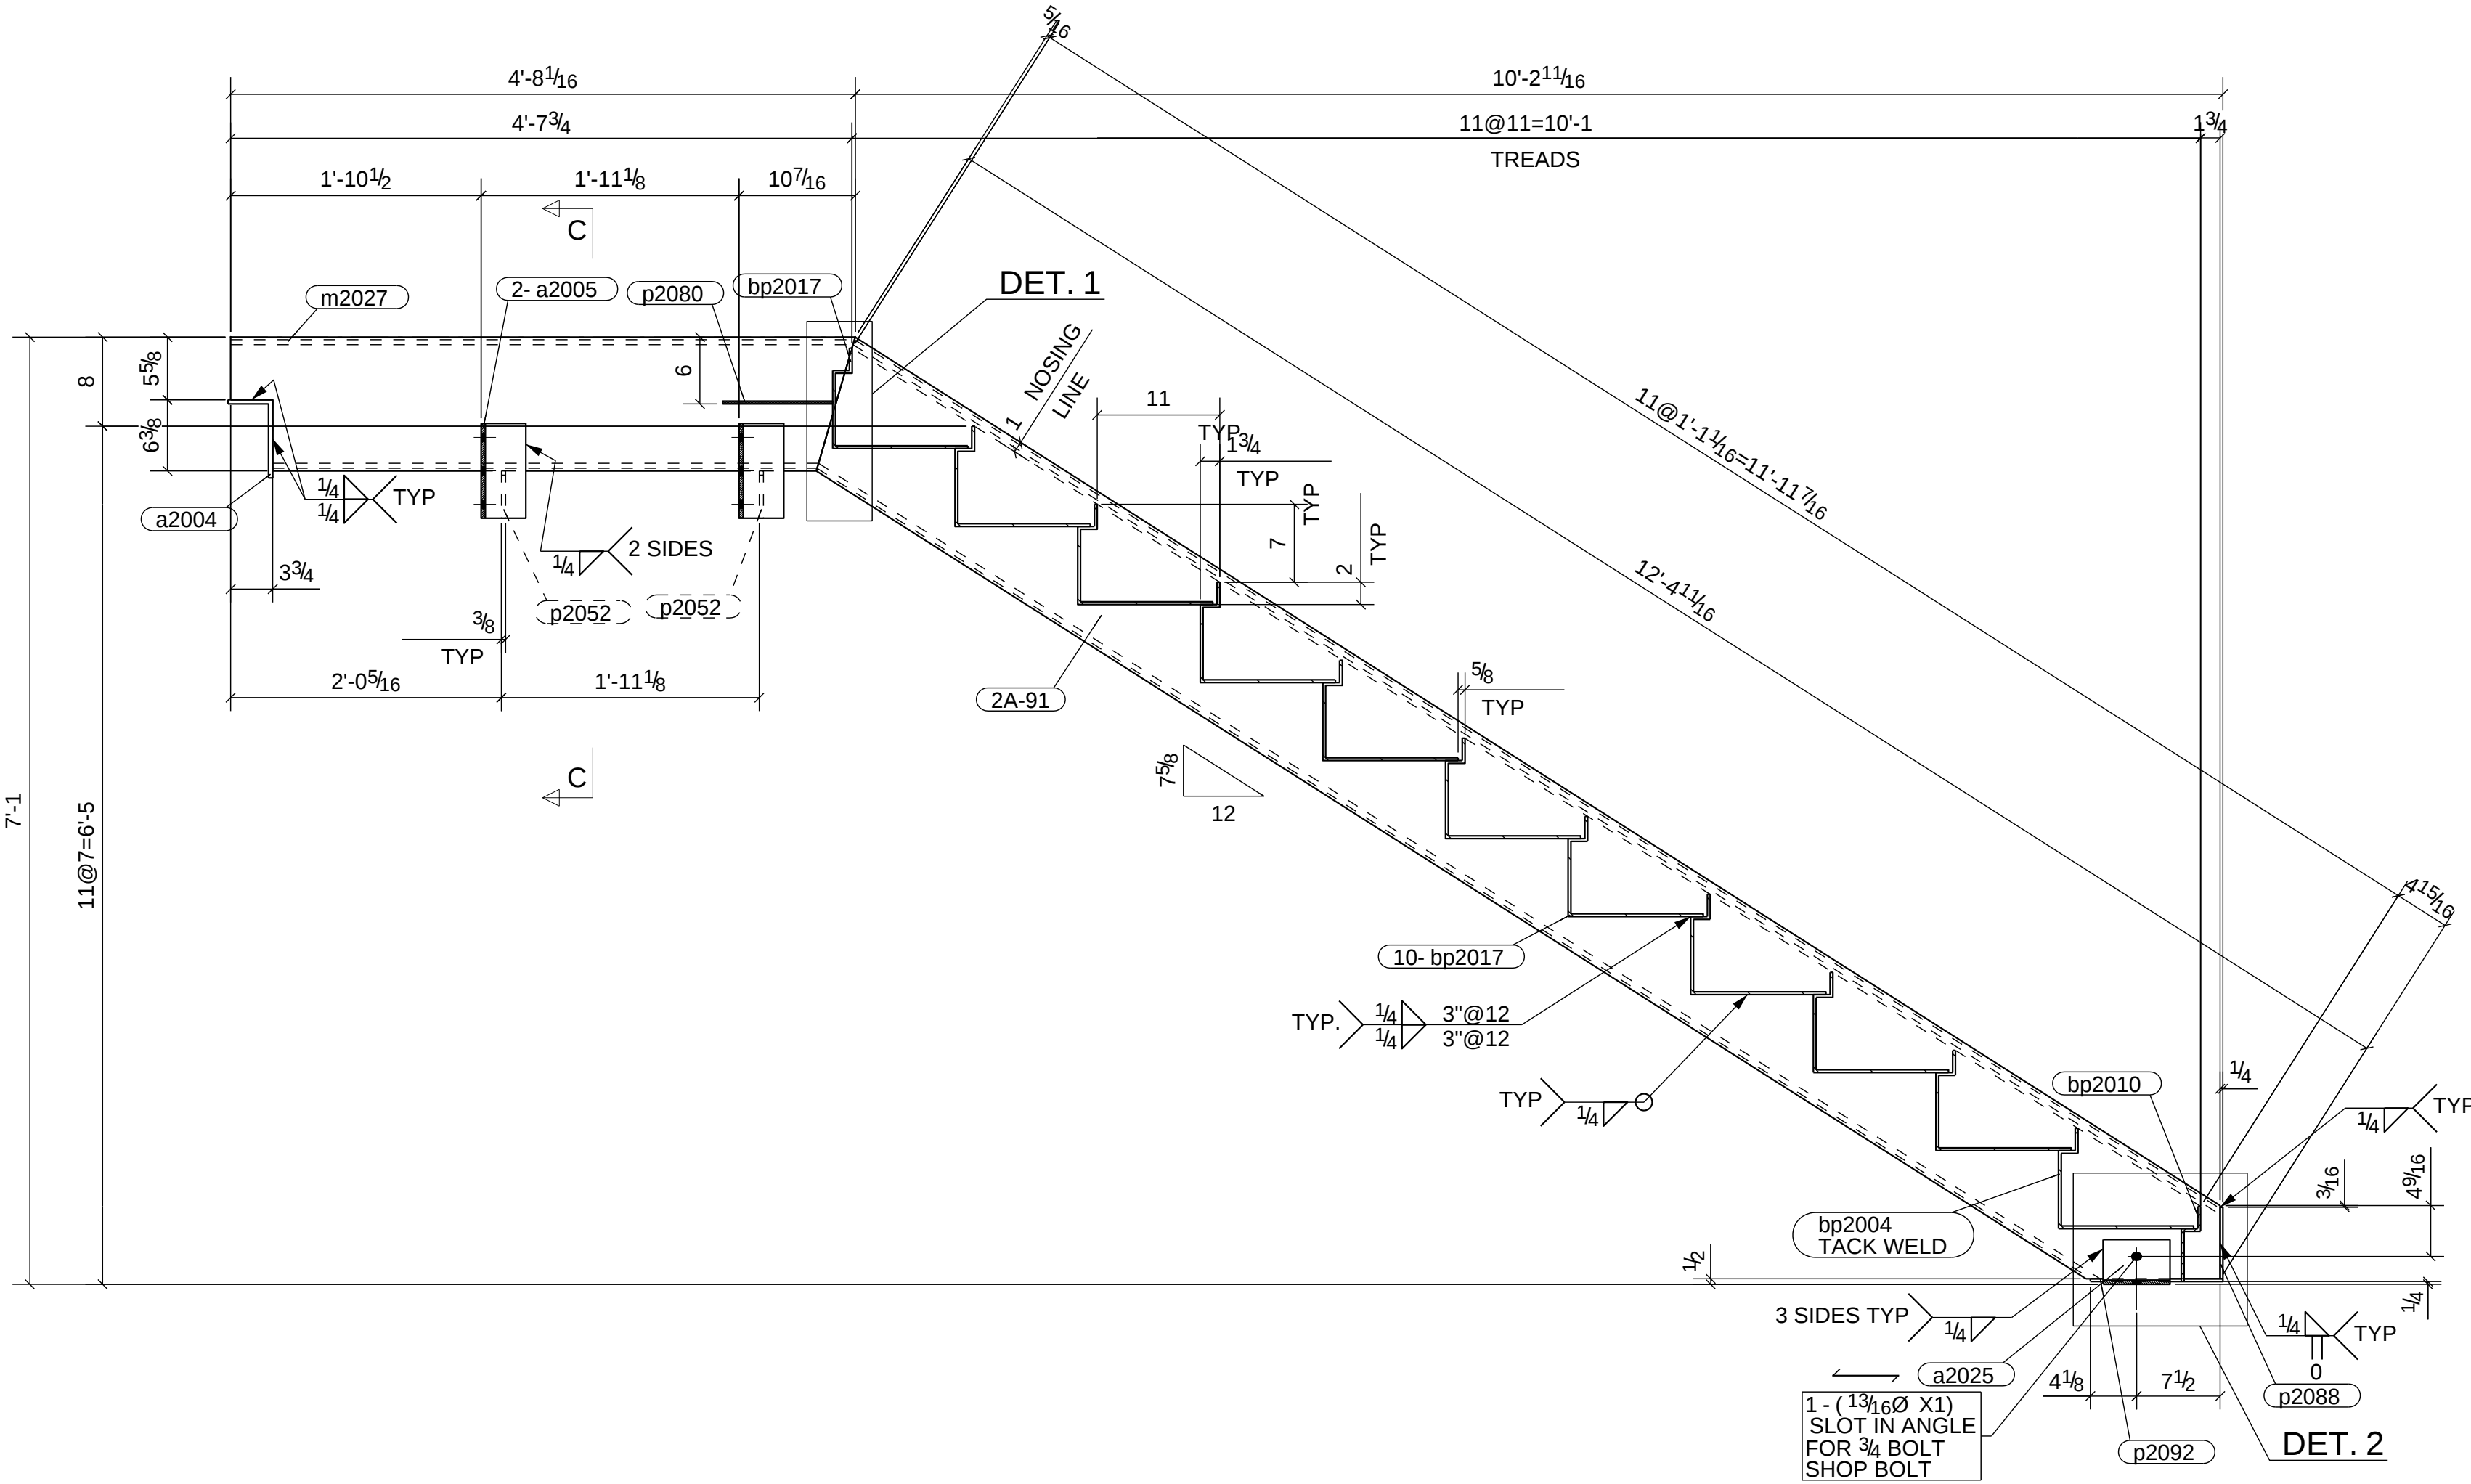

B - B

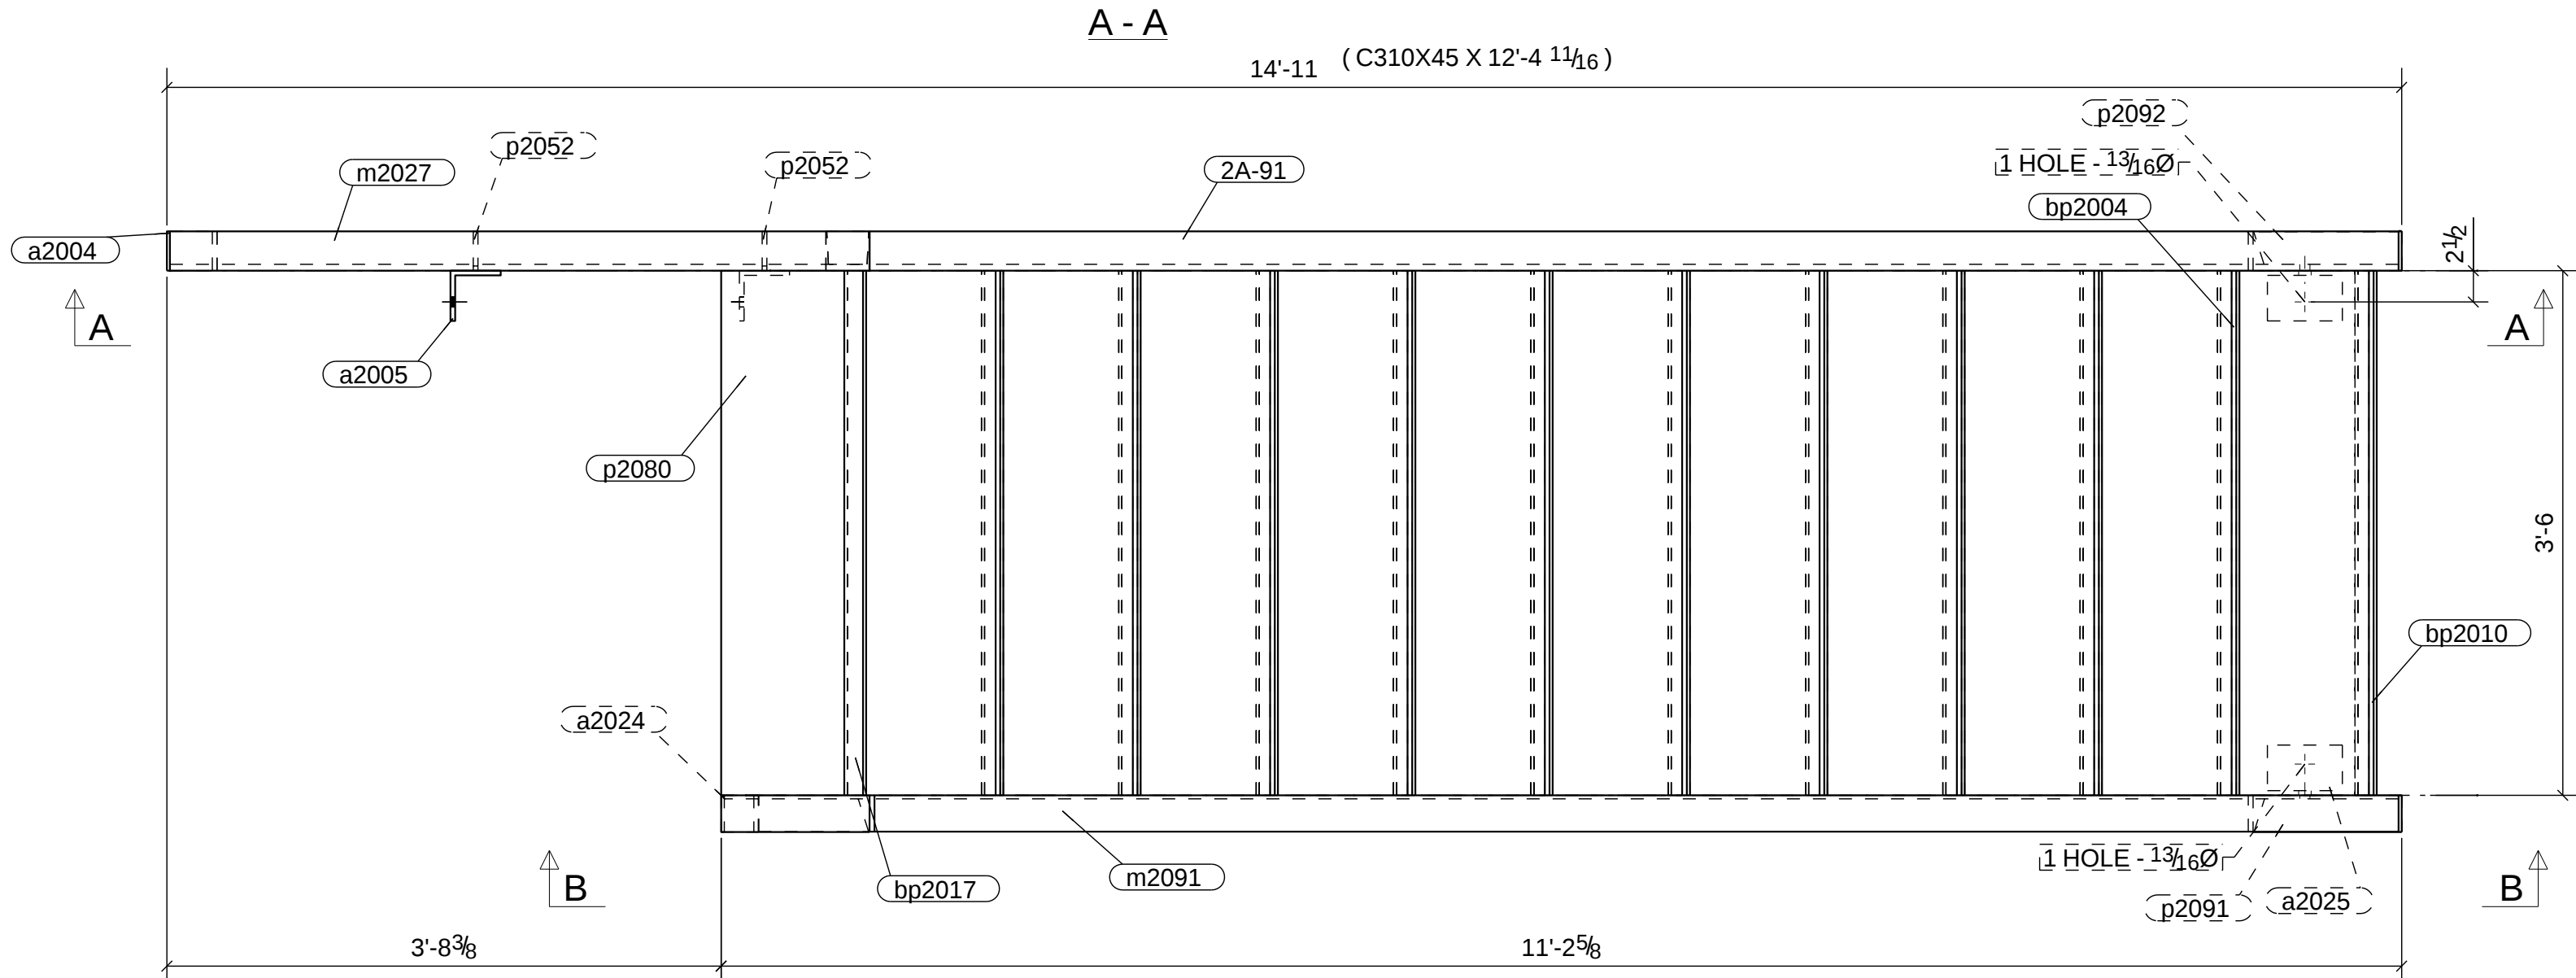

ONE STRINGER - MKD - 2A-91

FOR REVIEW