



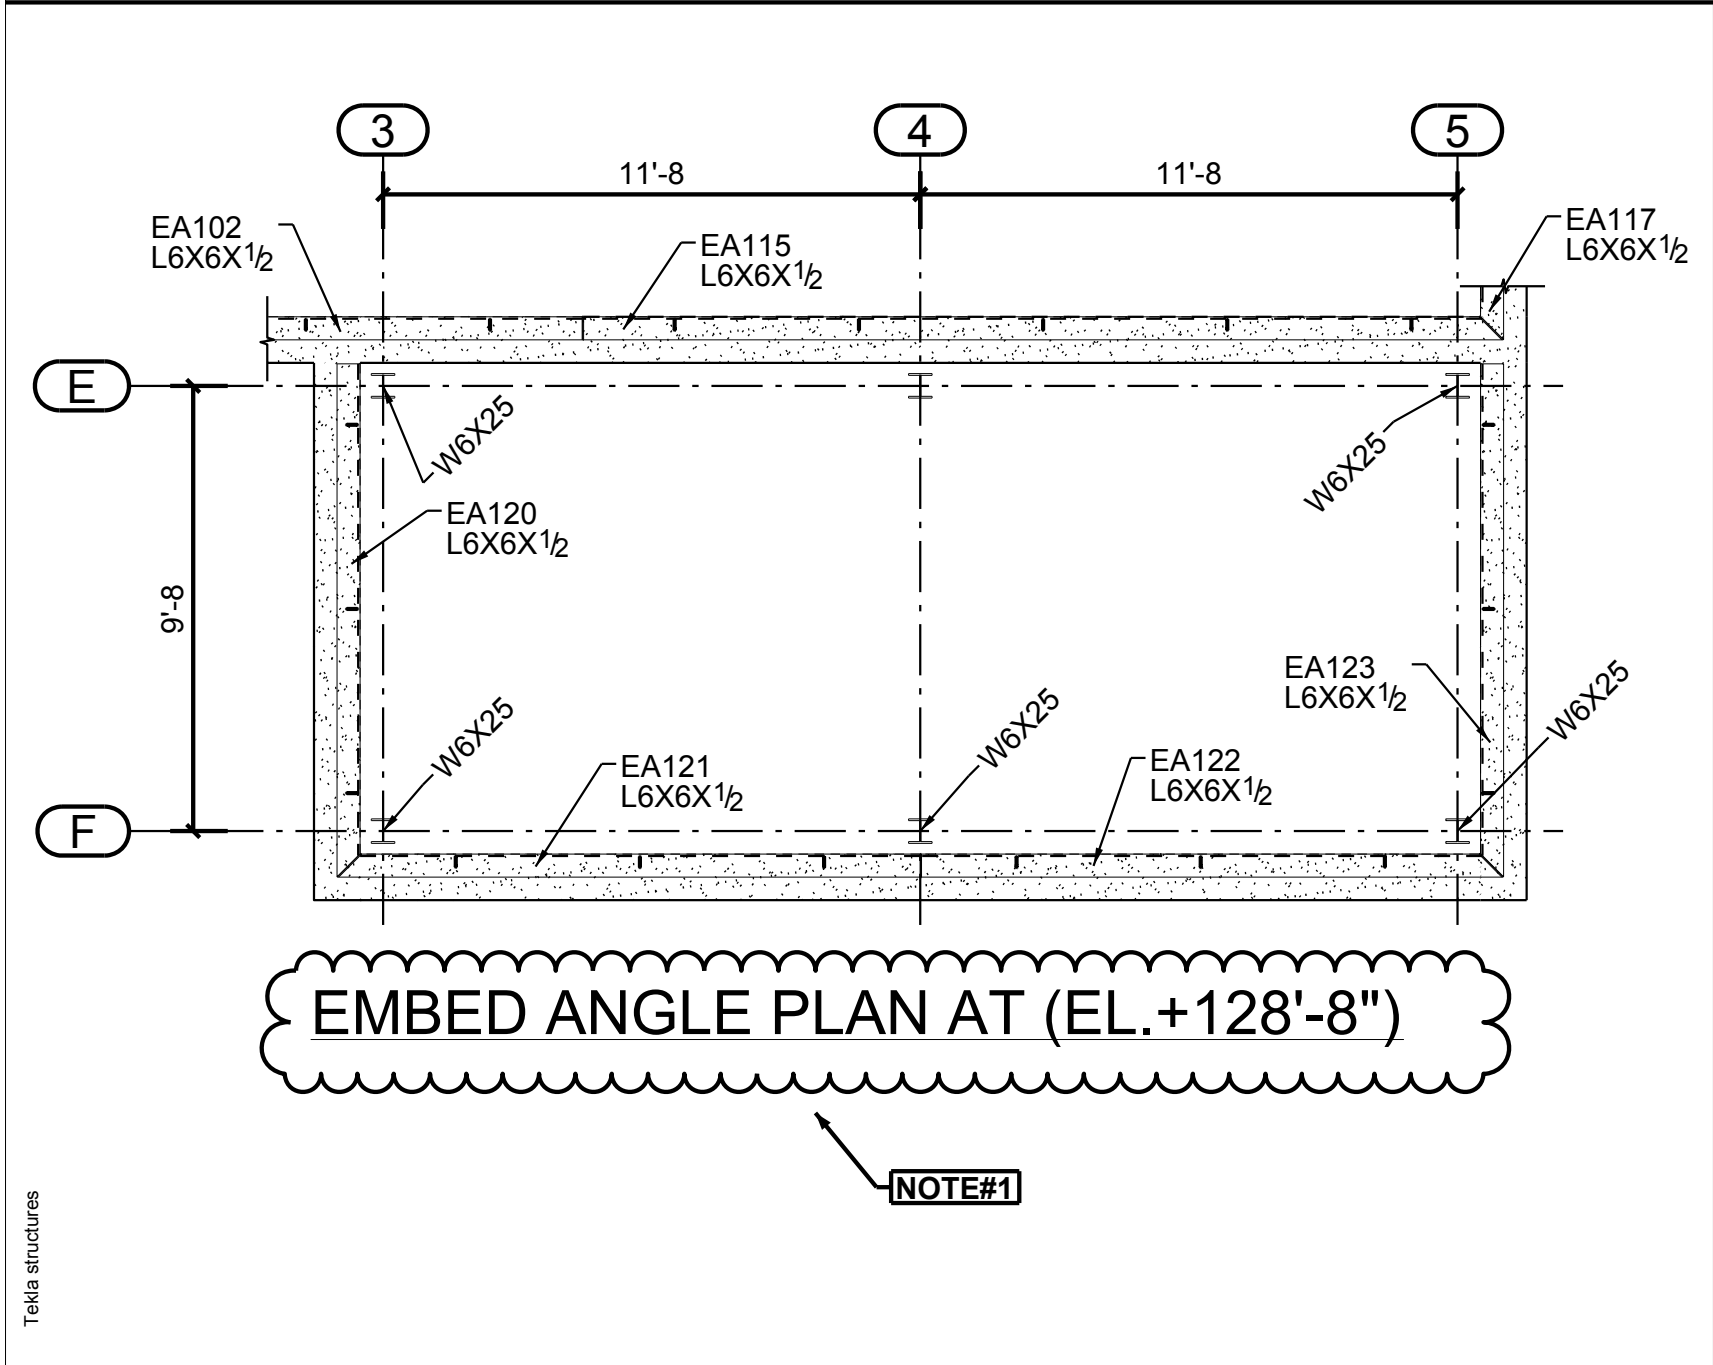

NOTE#1. WE HAVE FOLLOWED SECTION 1 / IB-5/S-501 AT LEAD WASTE STORAGE ROOM ALSO. PLEASE CONFIRM.

FABRICATOR NOTE:-
PLEASE CONFIRM PRIOR TO FABRICATIONS.

SAMPLE

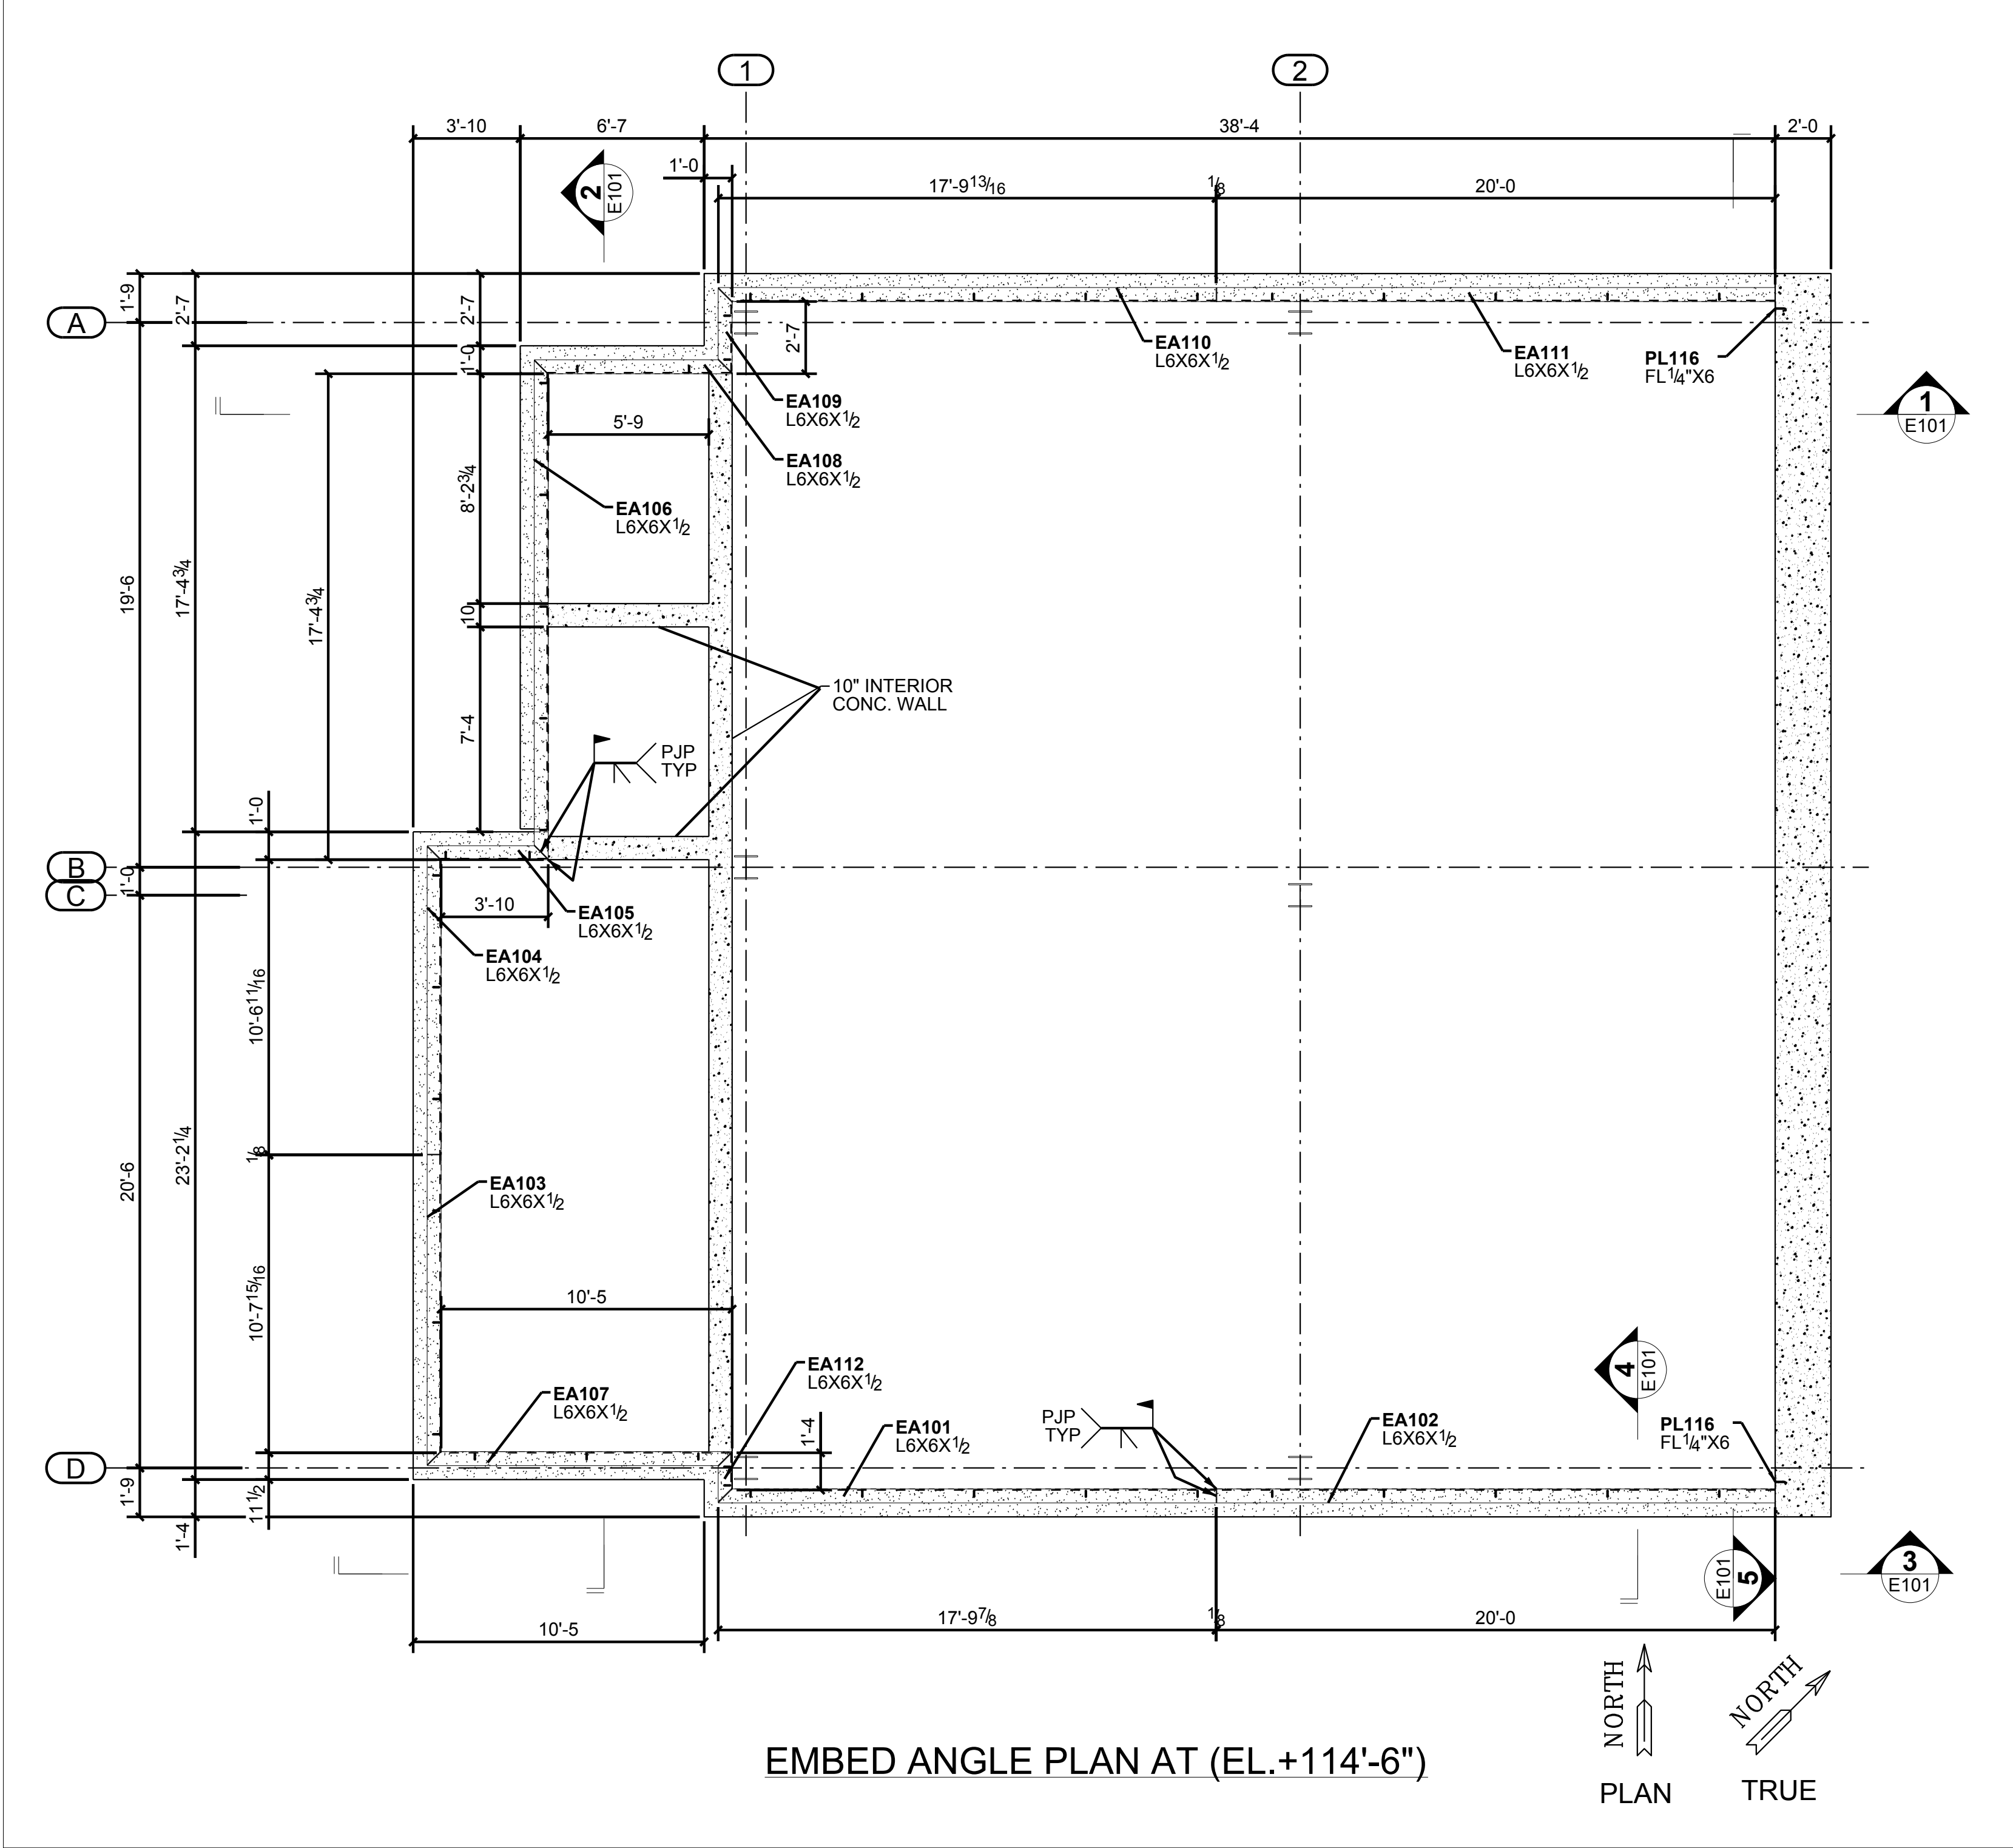