

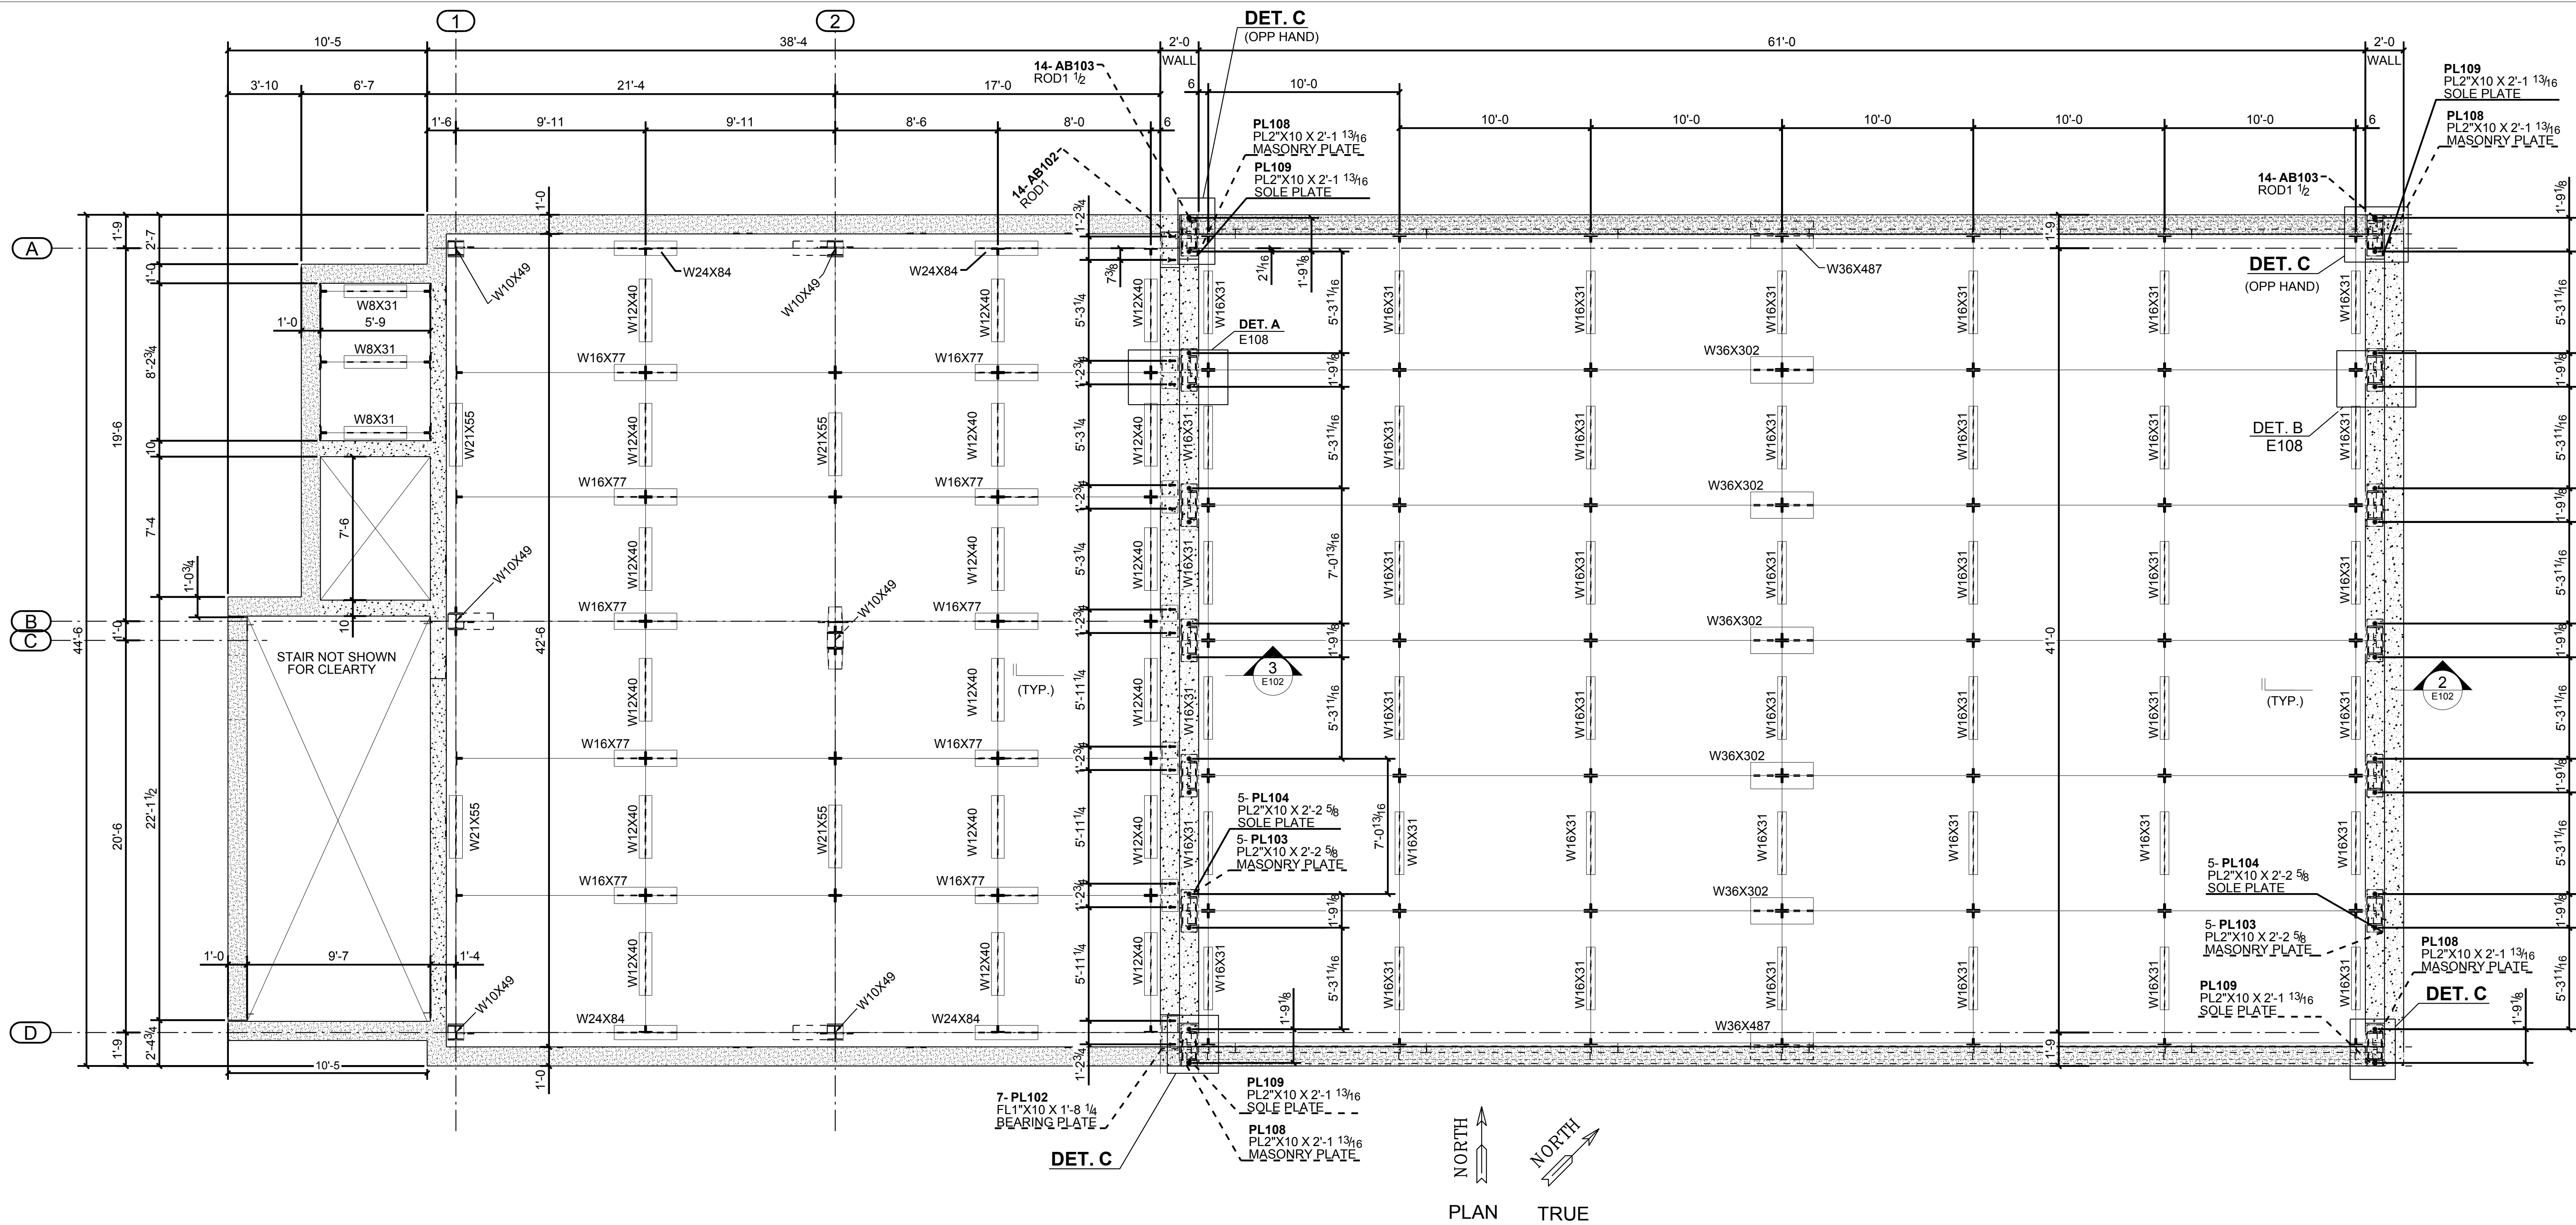
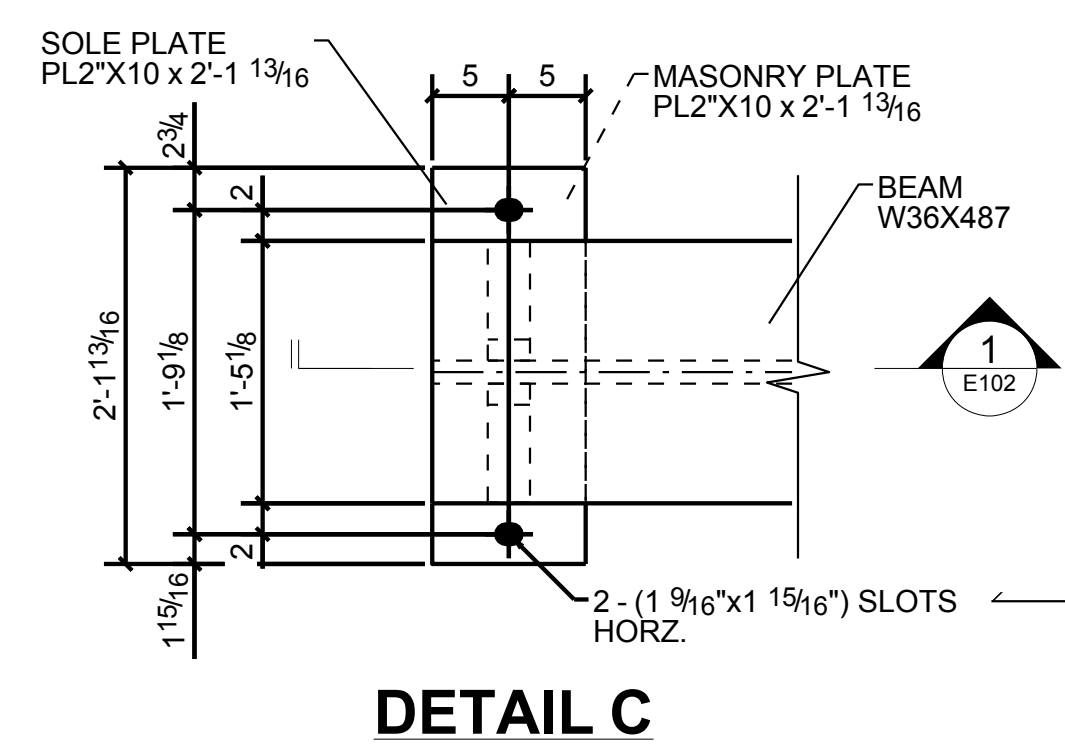


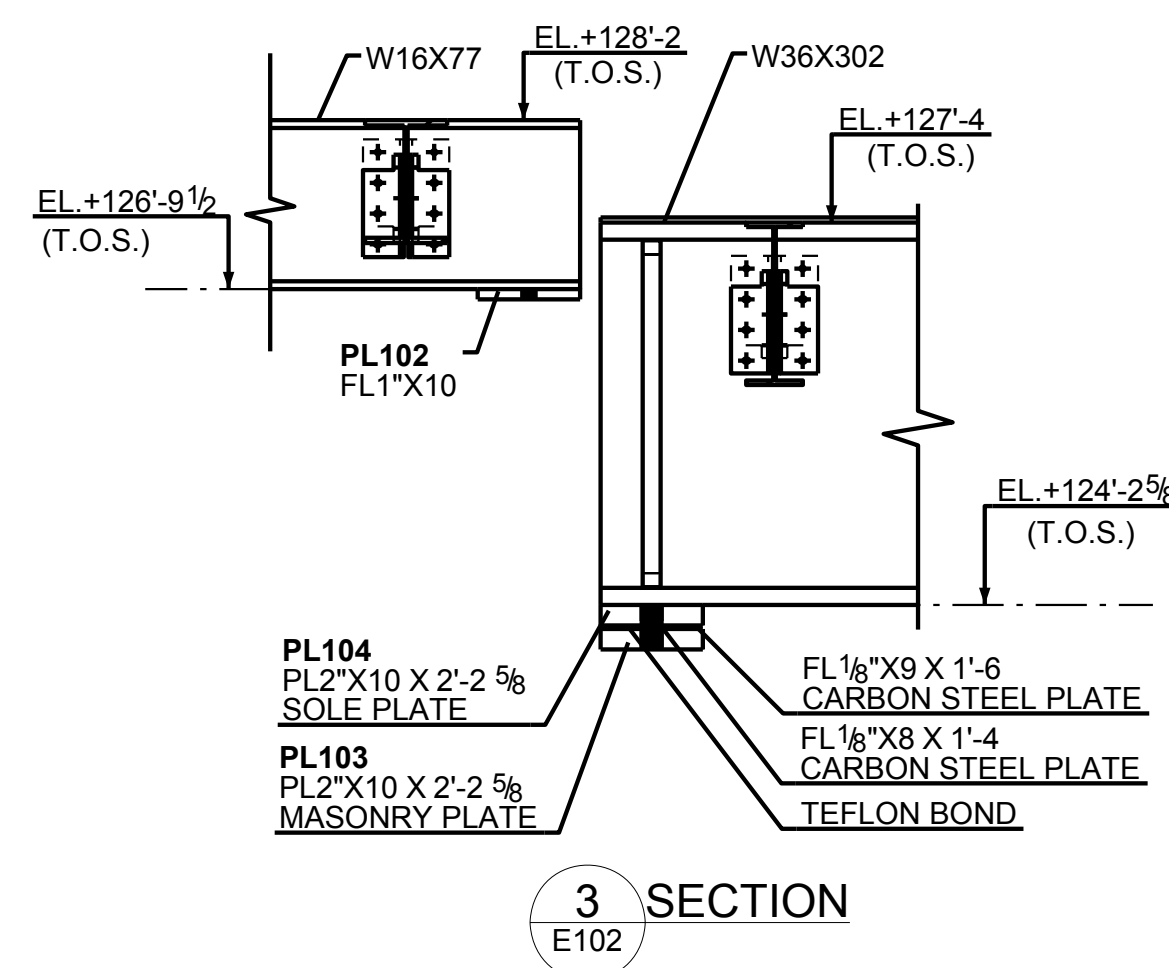

ANCHOR BOLT PLAN LEVEL - 2

(TOP/FINISH FLOOR EL. +128'-8")

SEQ. -1

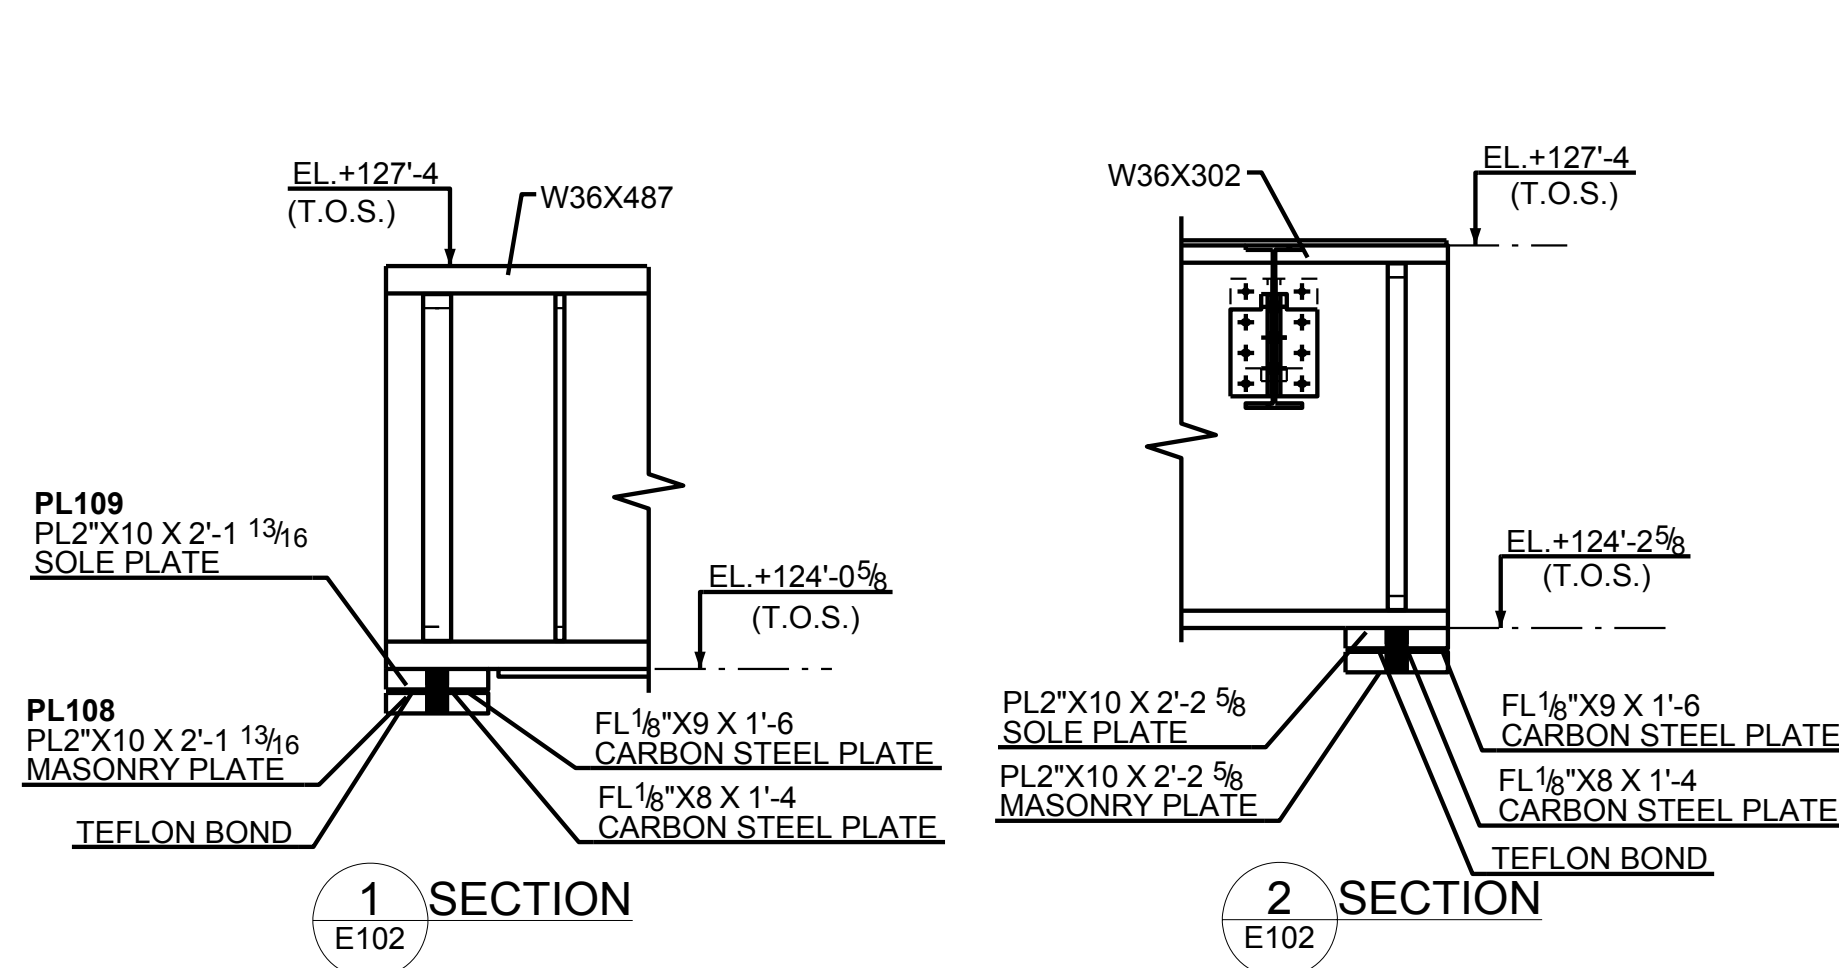

SAMPLE